


AERODROME
CHART - ICAO

RUNWAY/TAXIWAY/APRON PHYSICAL CHARACTERISTICS			
APRON / RWY / TWY	SURFACE	BEARING STRENGTH	ELEVATION
RWY 09/27	Grooved Asphalt	43/F/CW/T	-
Main Apron	Concrete	30/R/CY/T	17ft amsl
Main Taxiway	Concrete	30/R/CY/T	-

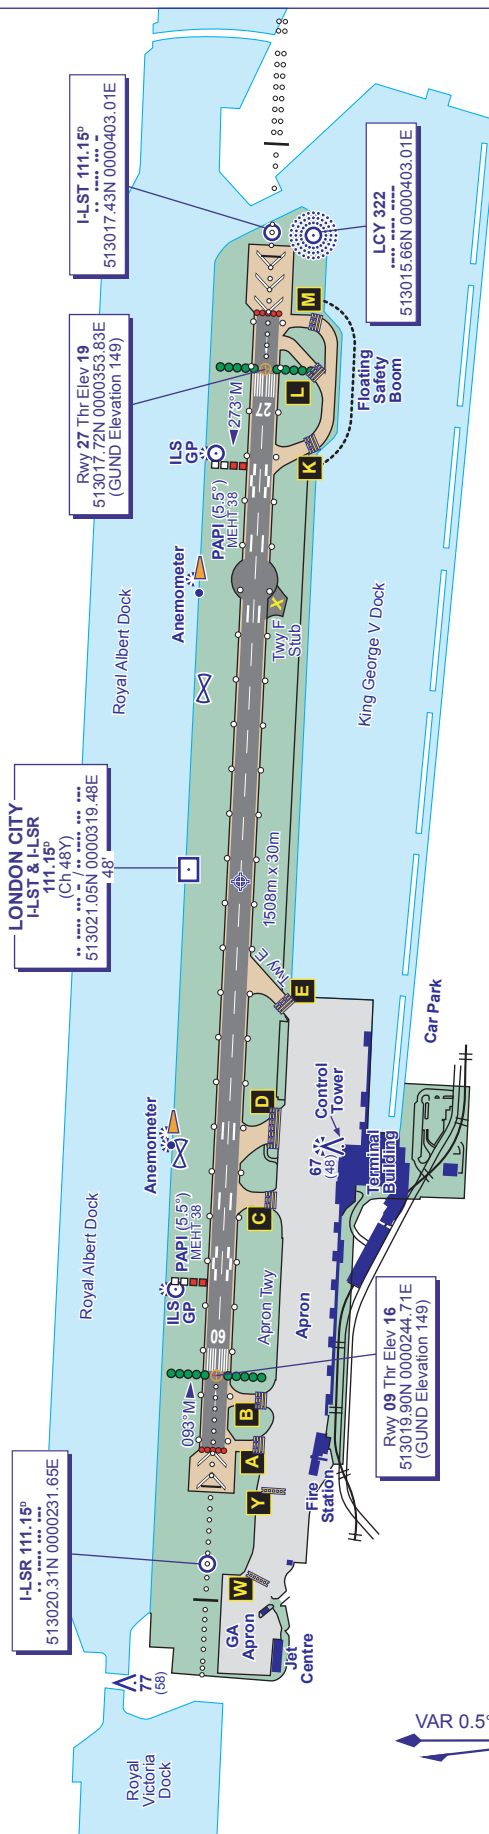

COM	
ATIS	136.350 CITY INFORMATION
TWR	118.075 CITY TOWER
	121.825 (GMC) CITY GROUND
	129.450 (as directed by ATC)
	121.600 CITY FIRE
LIGHTING	
APCH 27	462m HI C/L with 2 bars.
APCH 09	401m HI C/L with 2 bars.
THR 27	Flush HI green with HI green W bars.
THR 09	Elev HI green with HI green W bars.
RWY 09	HI Colour Coded C/L (15m spacing), HI bi-d edge. Yellow edge for final 450m. (First 99m red), End lights red.
RWY 27	HI Colour Coded C/L (15m spacing), HI bi-d edge. Yellow edge for final 450m. (First 74m red), End lights red. Blue edge on turning area.
TWY	Yellow C/L, blue edge on curves. Red stop bars with yellow RWY guard lights at holds.

Annual Rate of Change 0.15%E

308 (289)

River Thames

CHANGE (3/17): MAG VARI/ANNUAL RATE OF CHANGE. NEW TWY D CREATED (OLD TWY D REDESIGNATED E). TWY F STUB ADDED. RUNWAY HEADINGS/RUNWAY SURFACE/RUNWAY LIGHTING AMENDED.