

FARNBOROUGH
EGLF


AD ELEV 238FT

ARP 511631N 0004639W

AERODROME
CHART - ICAO

COM	
ATIS	128.400
TWR	122.500
	121.600
LIGHTING	
THR 06/24	Green with W bars.
RWY 06/24	HI bi-d edge. End lights red.
TWY	Blue edge.

RAMP DESIGNATORS	
DA	Delta (Alpha)
DB	Delta (Bravo)
H1-H6	Hangar Ramp
T	Terminal Ramp
TG	Terminal Ramp (Grass)
T1-T6	Tower Ramp

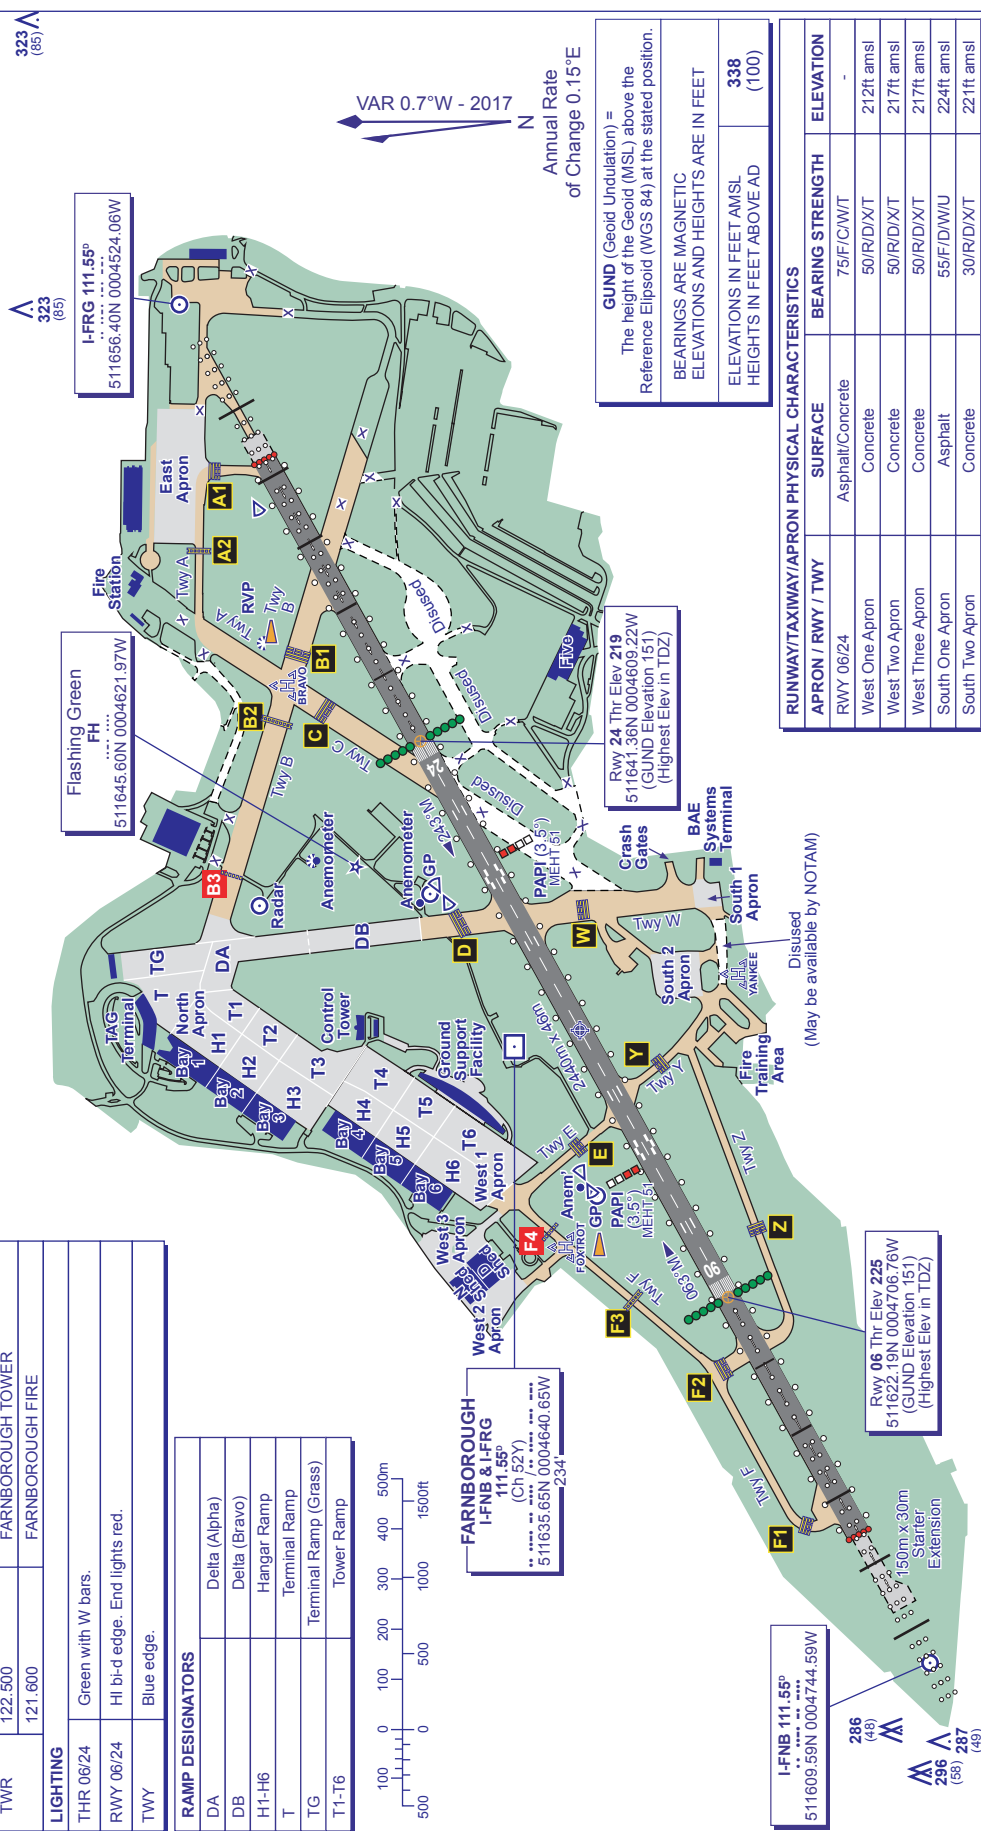

RUNWAY/TAXIWAY/APRON PHYSICAL CHARACTERISTICS			
APRON / RWY / TWY	SURFACE	BEARING STRENGTH	ELEVATION
RWY 06/24	Asphalt/Concrete	75/F/C/W/T	-
West One Apron	Concrete	50/R/D/X/T	212ft amsl
West Two Apron	Concrete	50/R/D/X/T	217ft amsl
West Three Apron	Concrete	50/R/D/X/T	217ft amsl
South One Apron	Asphalt	55/F/D/W/U	224ft amsl
South Two Apron	Concrete	30/R/D/X/T	224ft amsl
East Apron	Asphalt	55/F/C/Y/U	224ft amsl
North Apron	Concrete	56/R/D/X/T	213ft amsl
Alpha Link	Asphalt	75/F/C/W/U	-
Taxiways B/D/E/F/W/Y/Z	Asphalt	55/F/D/W/U	-
Twy C (North of 06/24)	Asphalt	55/F/D/W/U	-

$\Lambda_{(78)}^{316}$

CHANGE (317): MAG VAR/ANNUAL RATE OF CHANGE. OBSTACLES AMENDED. X2 ANEMOMETERS ADDED.