
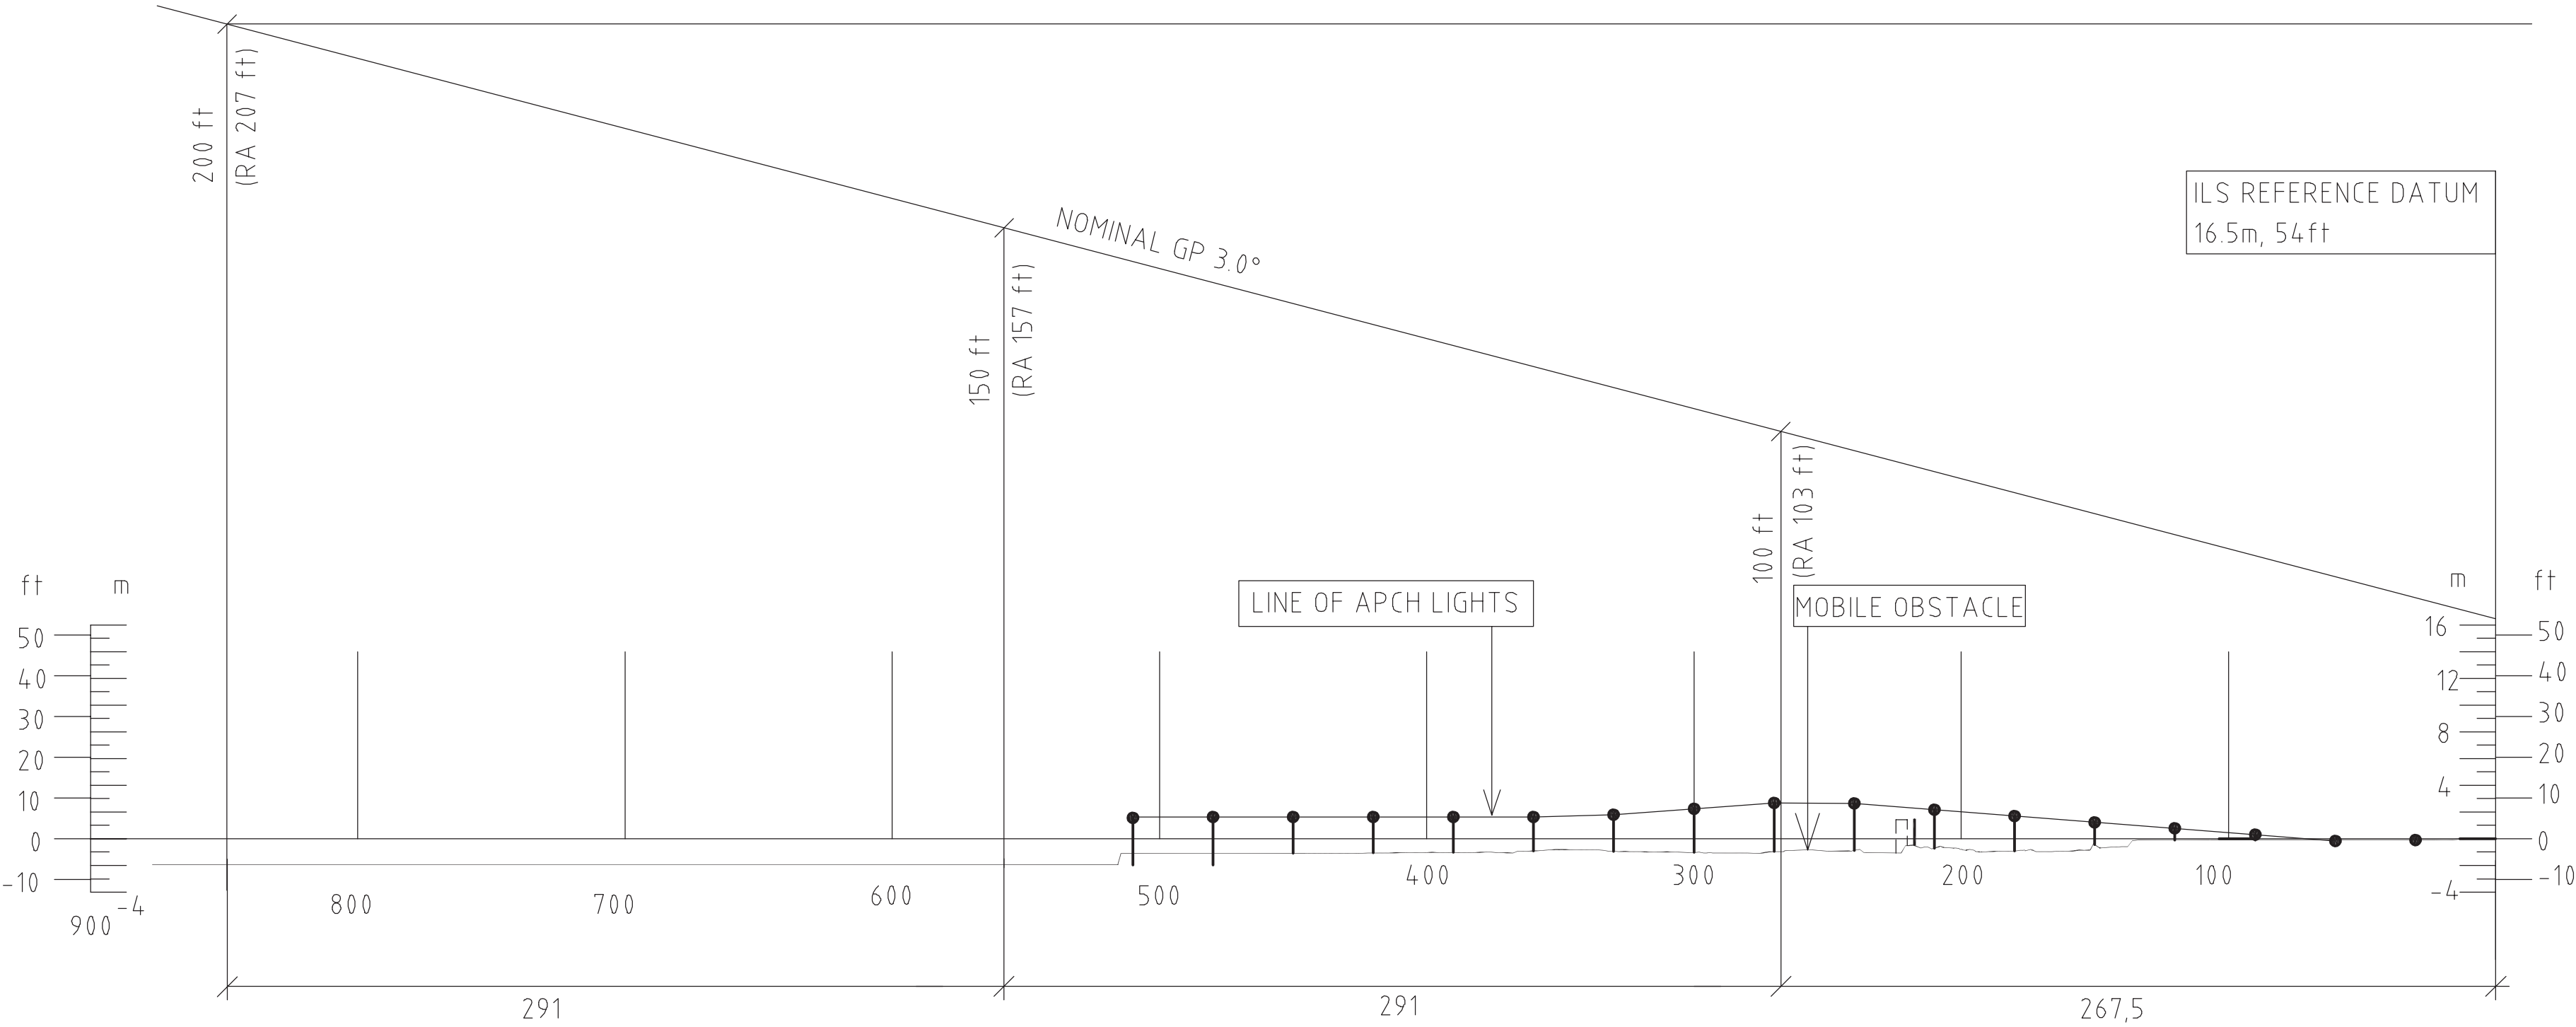


PRECISION APPROACH TERRAIN CHART

STAVANGER / SOLA RWY 18

DIMENSIONS AND HEIGHTS IN METRES UNLESS OTHER INDICATED

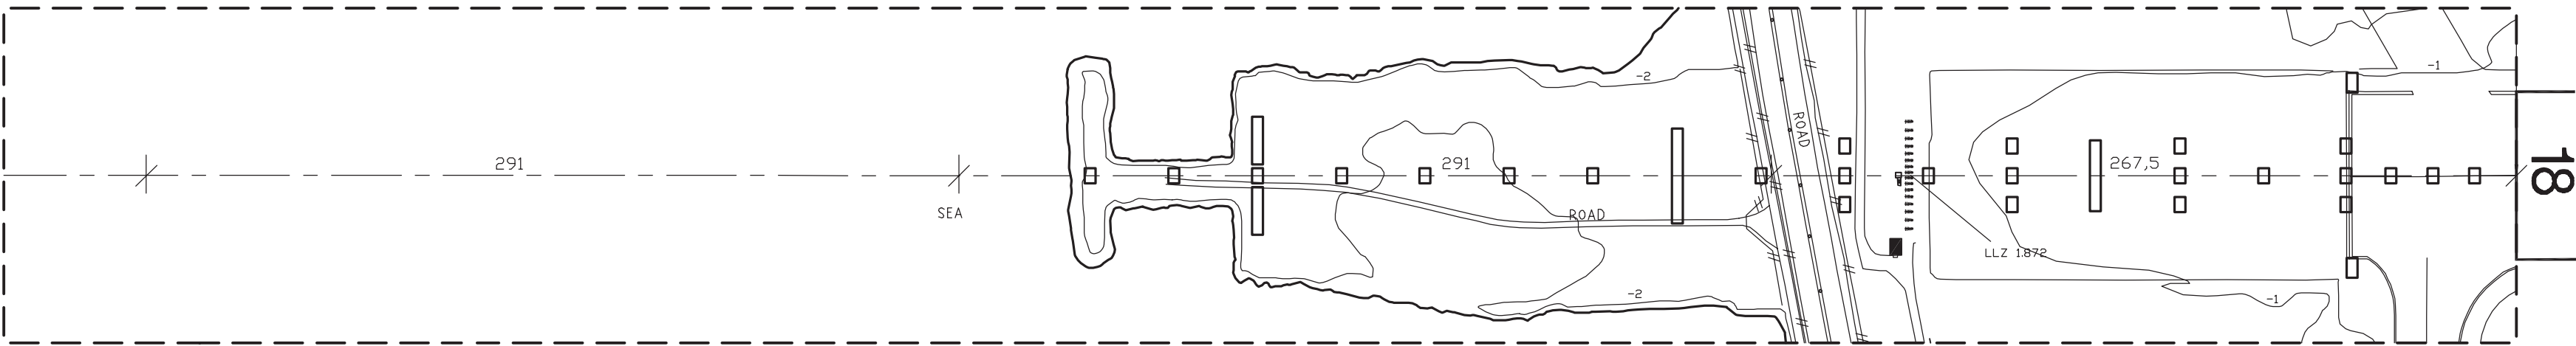

HORIZONTAL SCALE 1:2500
VERTICAL SCALE 1:500
CONTOURS AND HEIGHTS ARE RELATED
TO ELEVATION OF RWY THR 18

LEGEND	
APCH LIGHT IN PLAN	
APCH LIGHT IN PROFILE	
CONTOUR	
BUILDING OR LARGE STRUCTURE	
CENTRE LINE PROFILE	
DEVIATION AT LEAST +/-3m FROM CENTRE LINE PROFILE	

CHANGES: ILS Reference Datum