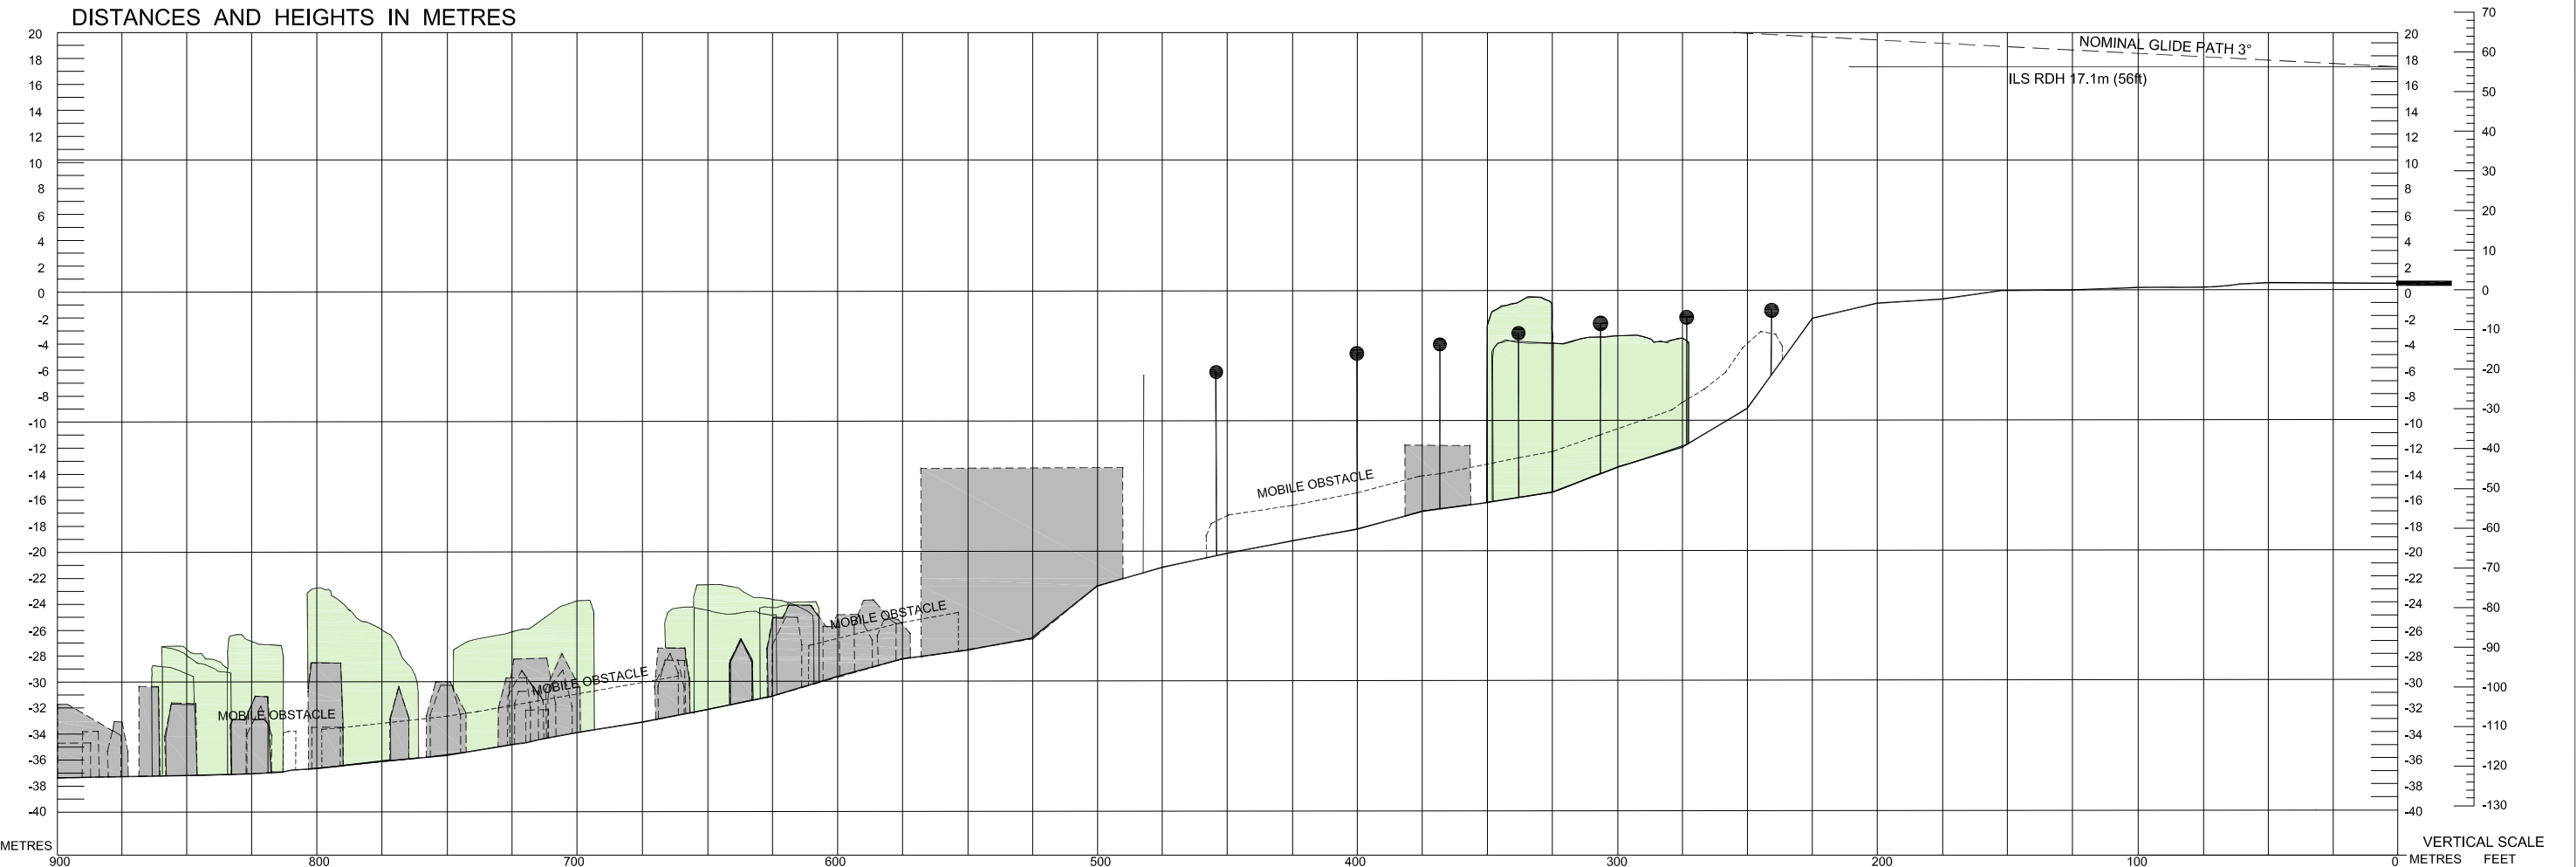


LEGEND:	PLAN	PROFILE
BUILDINGS OR LARGE STRUCTURE		
ROAD (MOBILE OBSTACLE)		
CONTOUR		
CENTRE-LINE PROFILE		
CONTOUR IN METRES WITH REFERENCE TO THR 3m		
APPROACH LIGHTS		
TREE OR SHUB		
POLE		

HORIZONTAL SCALE 1:2500
VERTICAL SCALE 1:500
CONTOURS AND HEIGHTS ARE RELATED
TO ELEVATION OF RWY THR

AMENDMENT RECORD		
No	DATE	ENTERED BY