

COVENTRY
EGBE


AD ELEV 267FT

ARP 522211N 0012847W

AERODROME
CHART - ICAO

COM		
ATIS	126.050	COVENTRY INFO
TWR	123.825, 118.175 121.700 (GMC)	COVENTRY TOWER COVENTRY GROUND
	121.600	COVENTRY FIRE
LIGHTING		
THR 05/23	Inset HI green with elev HI green W bars.	
RWY 05	Elev HI bid with LI omni-d component. 1825 spacing 60m White with yellow caution zone. End lights Elev HI red.	
RWY 23	Elev HI bid with LI omni-d component. 1815 spacing 60m. White with yellow caution zone. End lights HI red.	
TWY	Green C/L from West apron to Hold A1. Blue edge from North apron to Hold K.	

GUND (Geoid Undulation) = The height of the Geoid (MSL) above the Reference Ellipsoid (WGS 84) at the stated position.	
BEARINGS ARE MAGNETIC ELEVATIONS AND HEIGHTS ARE IN FEET	320 (53)
ELEVATIONS IN FEET AMSL HEIGHTS IN FEET ABOVE AD	

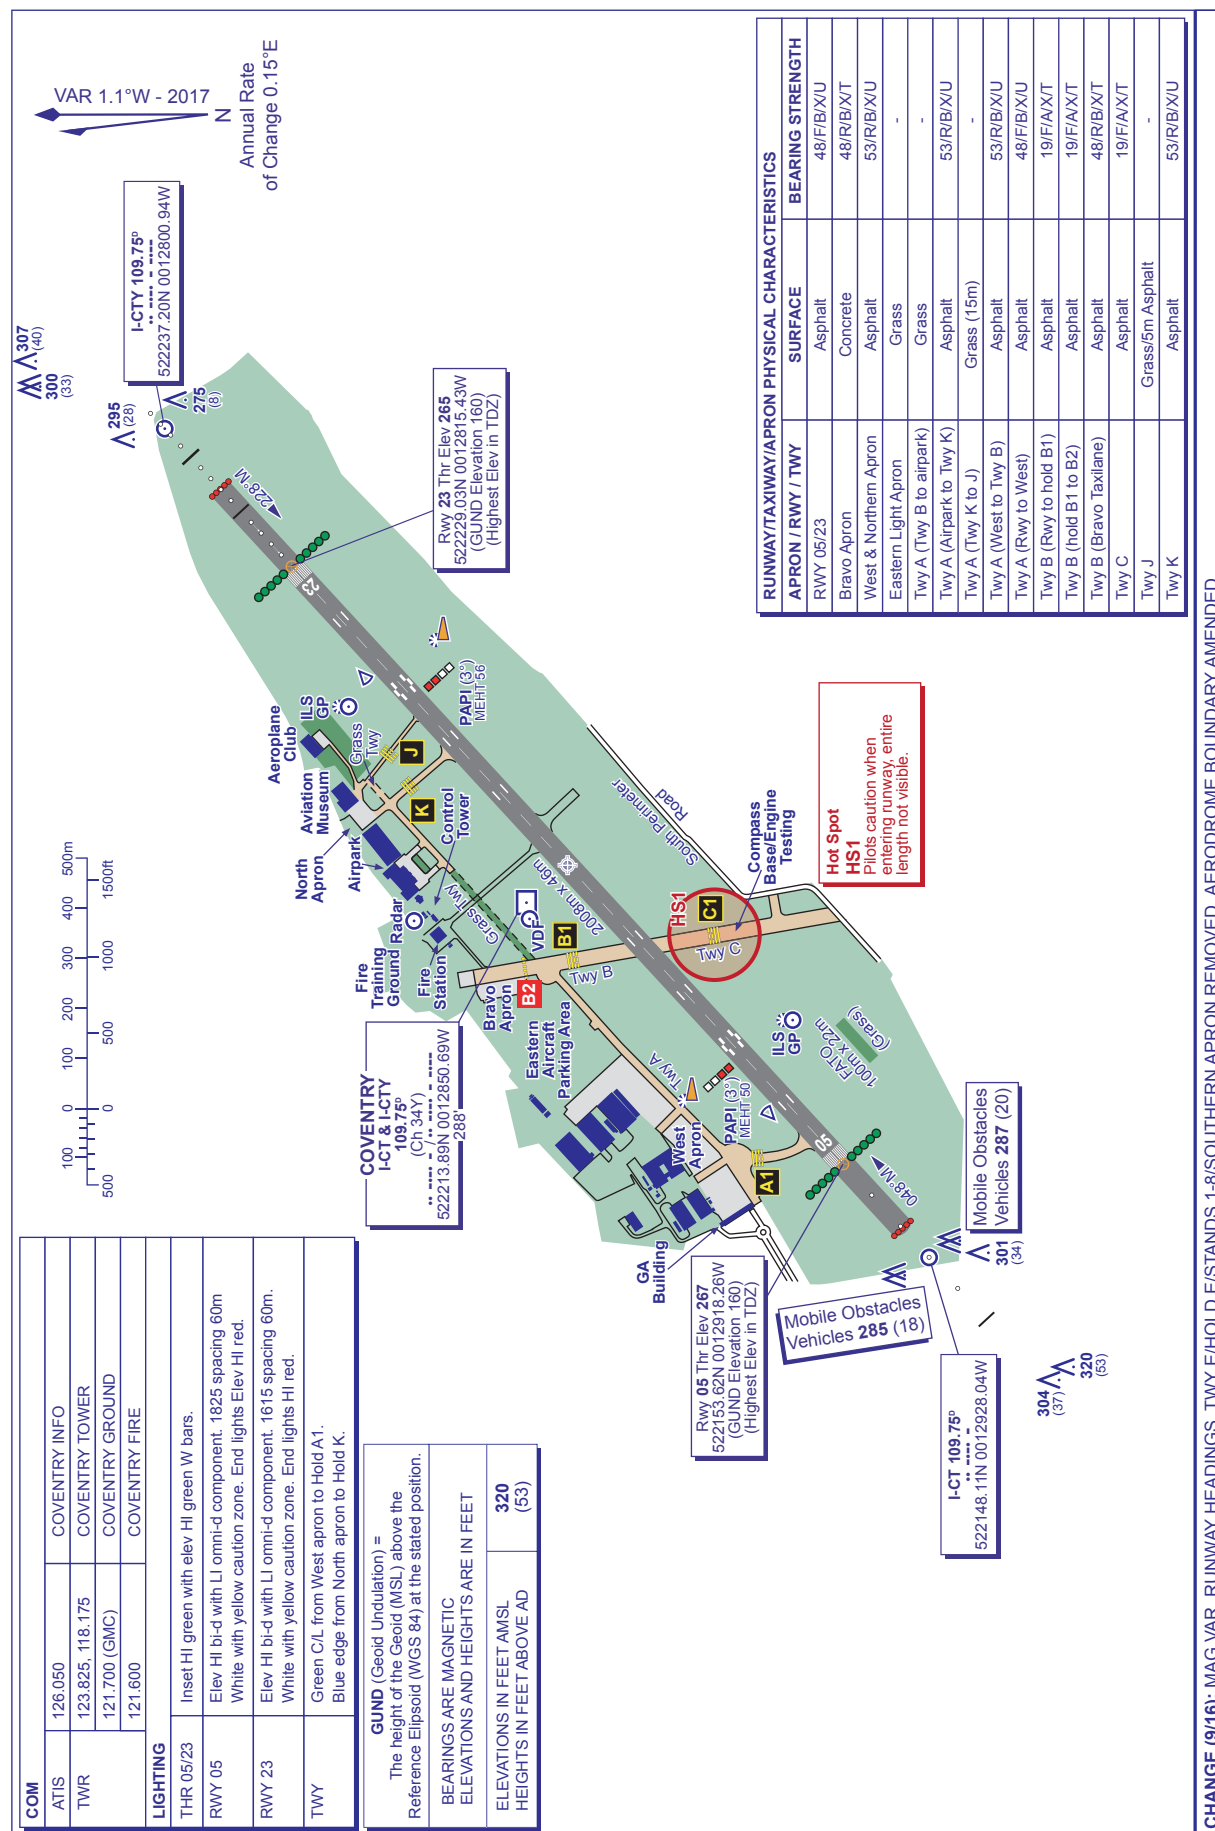

CHANGE (9/16): MAG VAR. RUNWAY HEADINGS. TWY E/HOLD E/STANDS 1-8/SOUTHERN APRON REMOVED. AERODROME BOUNDARY AMENDED.