

AERODROME
CHART - ICAO

532114N 0021630W

ELEV 257FT

MANCHESTER
EGCC



LIGHTING	
THR 05L/23R	HI green with HI green W bars.
THR 05R/23L	HI green with HI green W bars.
RWY 05L/23R	HI bi-d edge. HI colour coded C/L. End lights red. TDZ 914m.
RWY 05R/23L	Elev HI bi-d with LI omni-d component. End lights red.
TWY	Green C/L, blue edge on sharp curves. Red stop bars at holding points. Green/yellow lead-off C/L to CAT III stop bars.

COM		
ARRIVAL ATIS	128.175	MANCHESTER INFO
DEPARTURE ATIS	121.975	MANCHESTER DEPARTURE INFO
TWR	118.625 119.400	MANCHESTER TOWER
	121.850 125.375	MANCHESTER GROUND
	121.700	MANCHESTER DELIVERY
	121.600	MANCHESTER FIRE

GUND (Geoid Undulation) = The height of the Geoid (MSL) above the Reference Ellipsoid (WGS 84) at the stated position.	
BEARINGS ARE MAGNETIC ELEVATIONS AND HEIGHTS ARE IN FEET	
ELEVATIONS IN FEET AMSL	434
HEIGHTS IN FEET ABOVE AD	(177)



RUNWAY/TAXIWAY/APRON PHYSICAL CHARACTERISTICS			
APRON / RWY / TWY	SURFACE	BEARING STRENGTH	ELEVATION
RWY 05L/23R	Concrete/Ungrooved Asphalt	94/F/C/W/T	-
RWY 05R/23L	Concrete/Grooved Asphalt	79/R/C/W/T	-
Apron	Concrete	56/R/C/W/T	-
Apron	Concrete	97/R/B/W/T	-
Taxiway A	Concrete/Asphalt	66/F/C/W/T	-
Taxiway A (between AE & B)	Concrete/Asphalt	46/F/C/W/T	-
Taxiway S/T/U	Concrete/Asphalt	79/R/C/W/T	-
Taxiway V/VA	Concrete/Asphalt	79/R/C/W/T	-
Taxiway VB/VC	Concrete/Asphalt	79/R/C/W/T	-
Taxiway W/Y	Concrete/Asphalt	79/R/C/W/T	-
Taxiway (All other)	Concrete/Asphalt	95/R/C/W/T	-

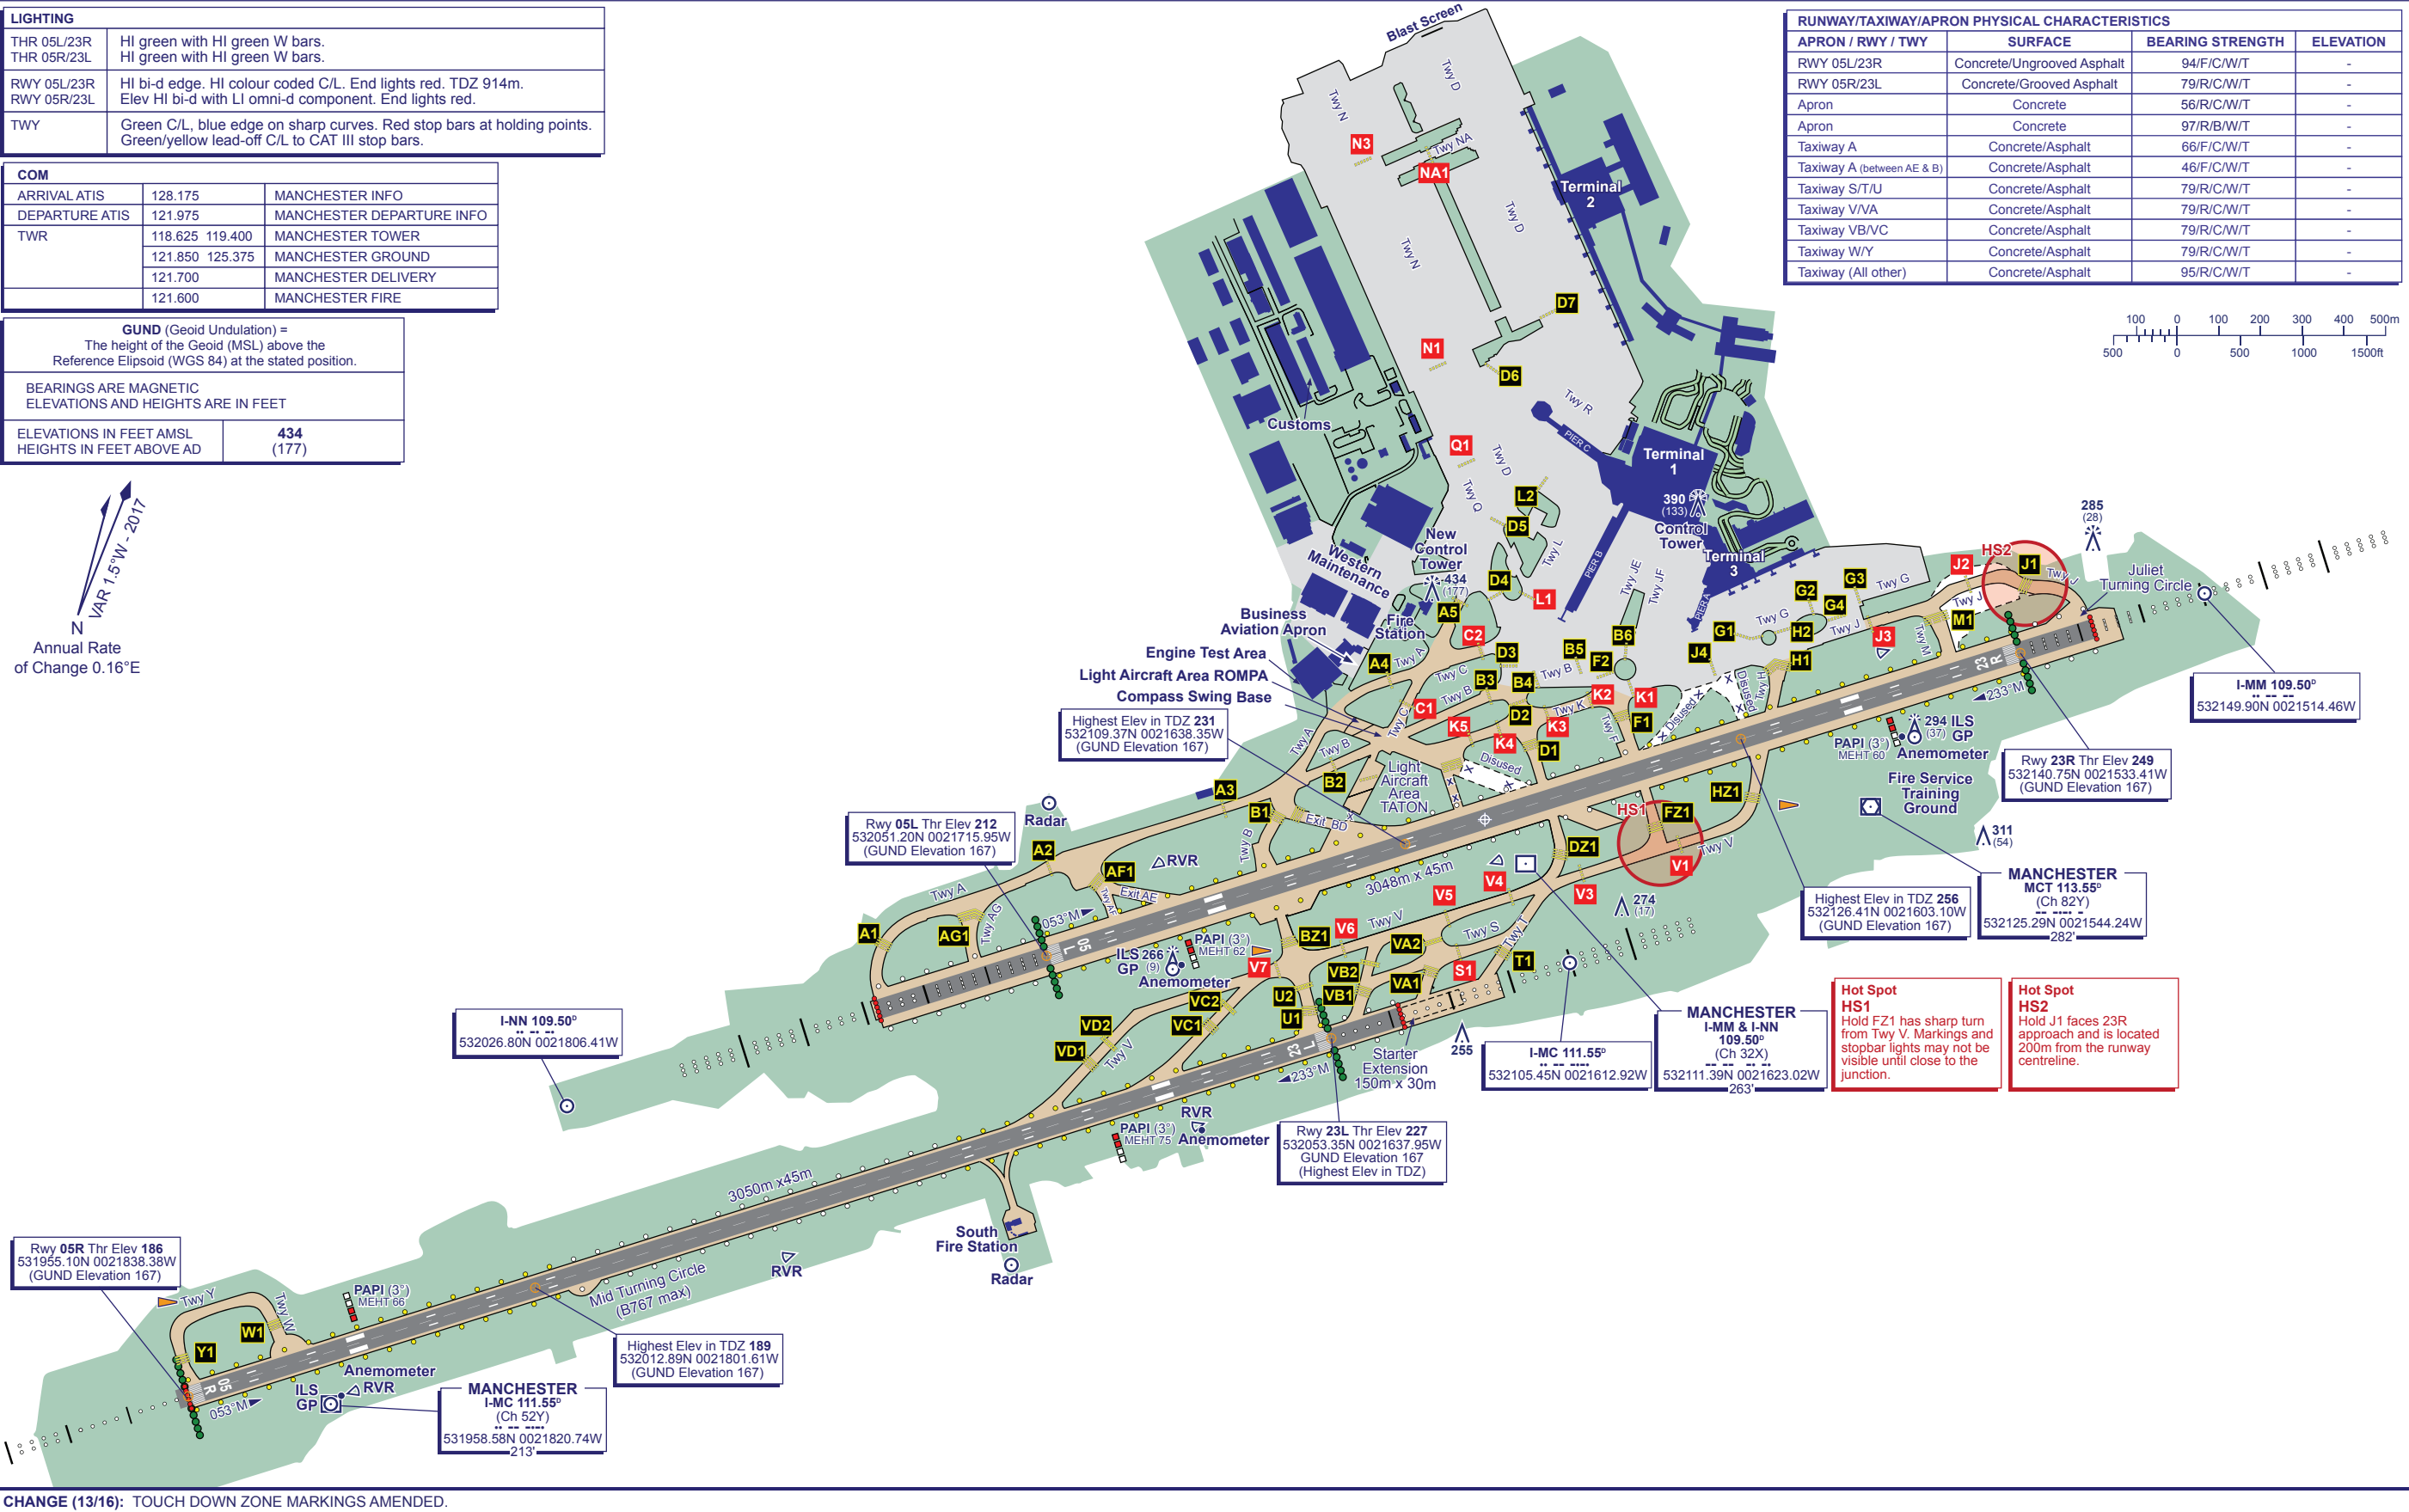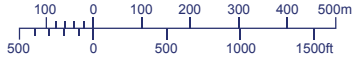

CHANGE (13/16): TOUCH DOWN ZONE MARKINGS AMENDED.

AERO INFO DATE 27 SEP 16