


AIRCRAFT PARKING/DOCKING
CHART - ICAO

532114N 0021630W

ELEV 257FT

MANCHESTER
EGCC

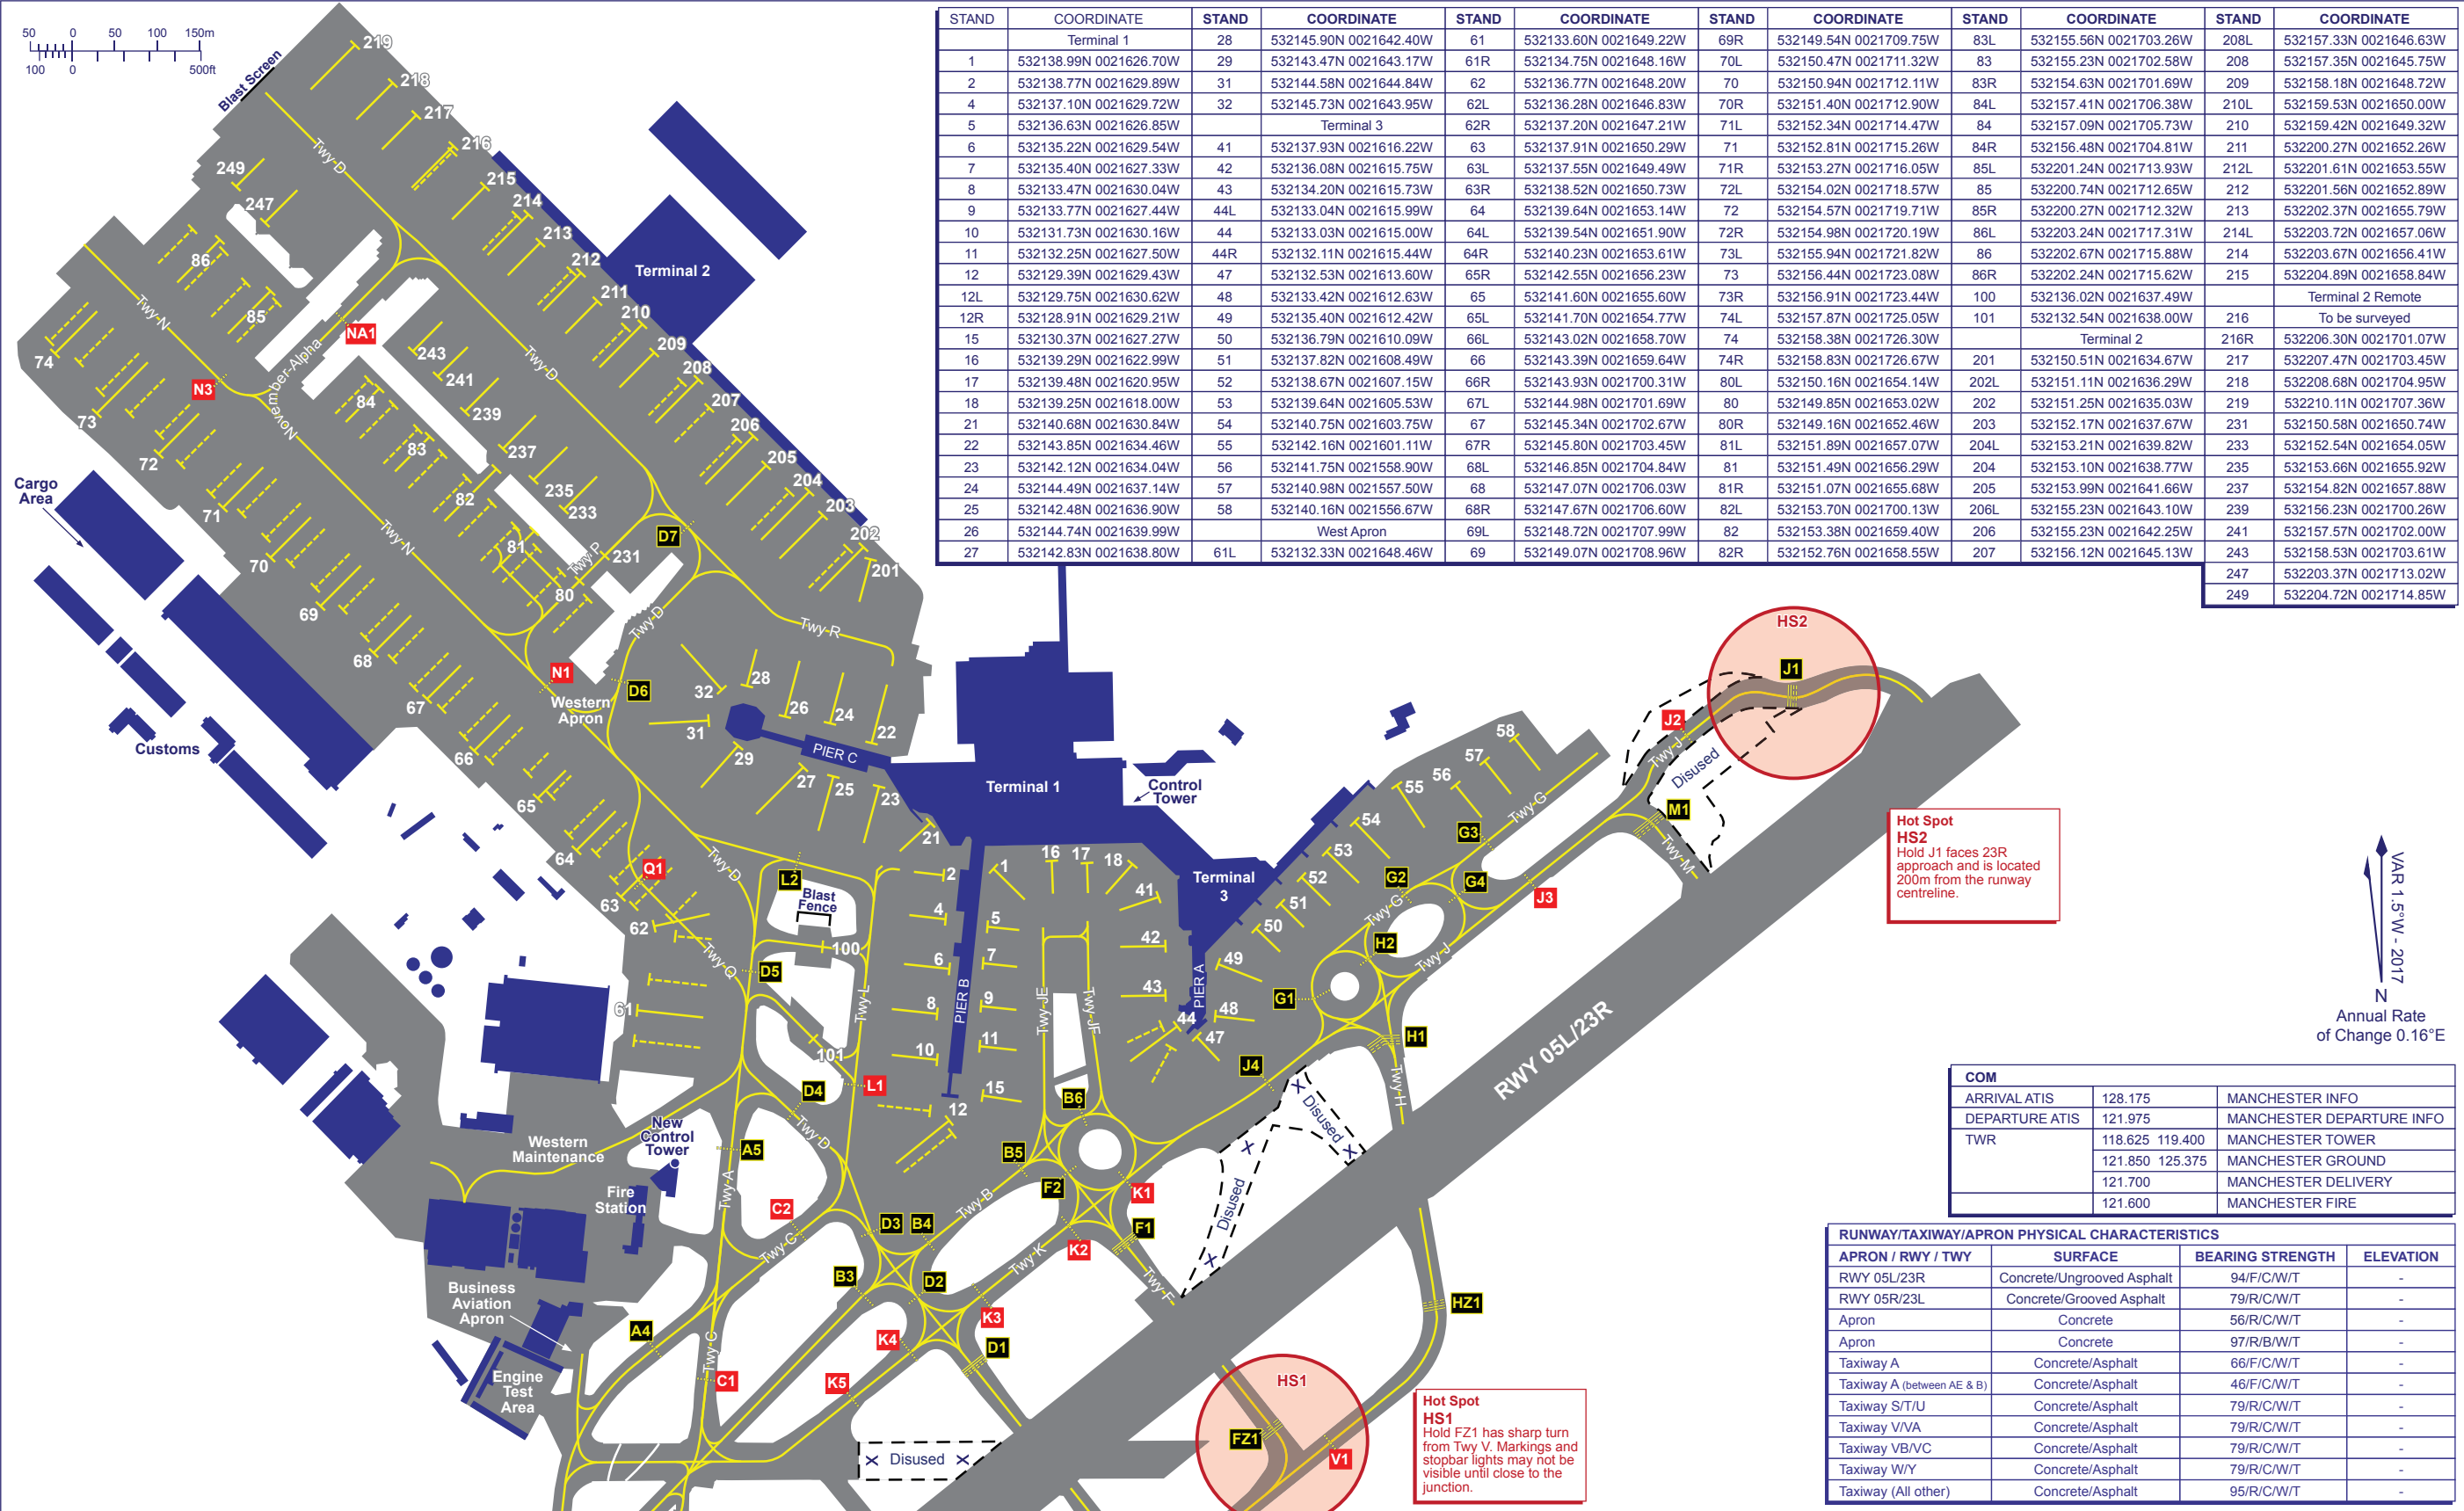

CHANGE (3/17): STAND COORDINATES 50/80L/80R/81L/81R/218/219/247/249 ADDED. STANDS 82L/82R/83L/83R/84L/84R/216R/217 AMENDED.

AERO INFO DATE 07 DEC 16