



LERWICK/TINGWALL
EGET

65
(20)

RUNWAY/TAXIWAY/APRON PHYSICAL CHARACTERISTICS			
APRON / RWY / TWY	SURFACE	BEARING STRENGTH	ELEVATION
RWY 02/20	Asphalt	-	-
Main Apron	Asphalt	-	-
Main Taxiway	Asphalt	-	-

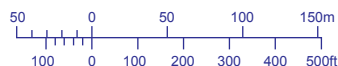

VAR 2.9°W - 2014
N
Annual Rate
of Change 0.18°E

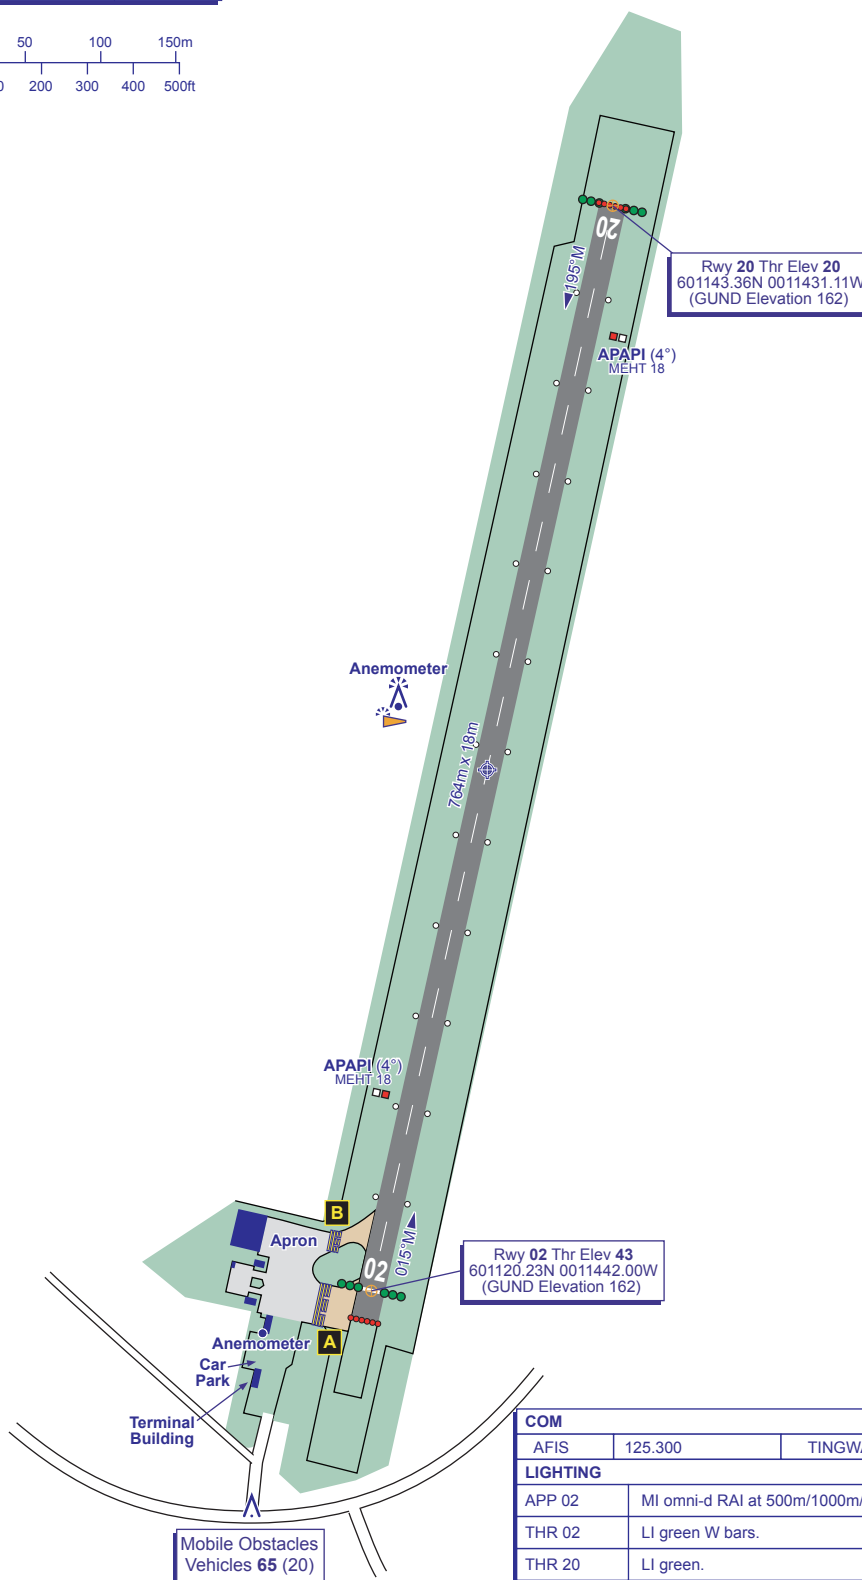

COM		
AFIS	125.300	TINGWALL INFO
LIGHTING		
APP 02	MI omni-d RAI at 500m/1000m/1500m THR.	
THR 02	LI green W bars.	
THR 20	LI green.	
RWY 02/20	Elev LI omni-d white edge. End lights red.	

CHANGE (5/14): MAG VAR. RUNWAY HEADINGS. NORTHERN ANEMOMETER ADDED. RUNWAY EDGE LIGHTING SHOWN.