

AIRCRAFT PARKING/DOCKING
CHART - ICAO

ARP 512258N 0024309W

AD ELEV 622FT



BRISTOL
EGGD

COM	BRISTOL INFO
ATIS	126.025
TWR	133.850
	121.925
	121.600

BRISTOL TOWER
BRISTOL GROUND
BRISTOL FIRE

AERO INFO DATE 01 AUG 16

GUND (Geoid Undulation) = The height of the Geoid (MSL) above the Reference Ellipsoid (WGS 84) at the stated position.	
BEARINGS ARE MAGNETIC ELEVATIONS AND HEIGHTS ARE IN FEET	
ELEVATIONS IN FEET AMSL	609

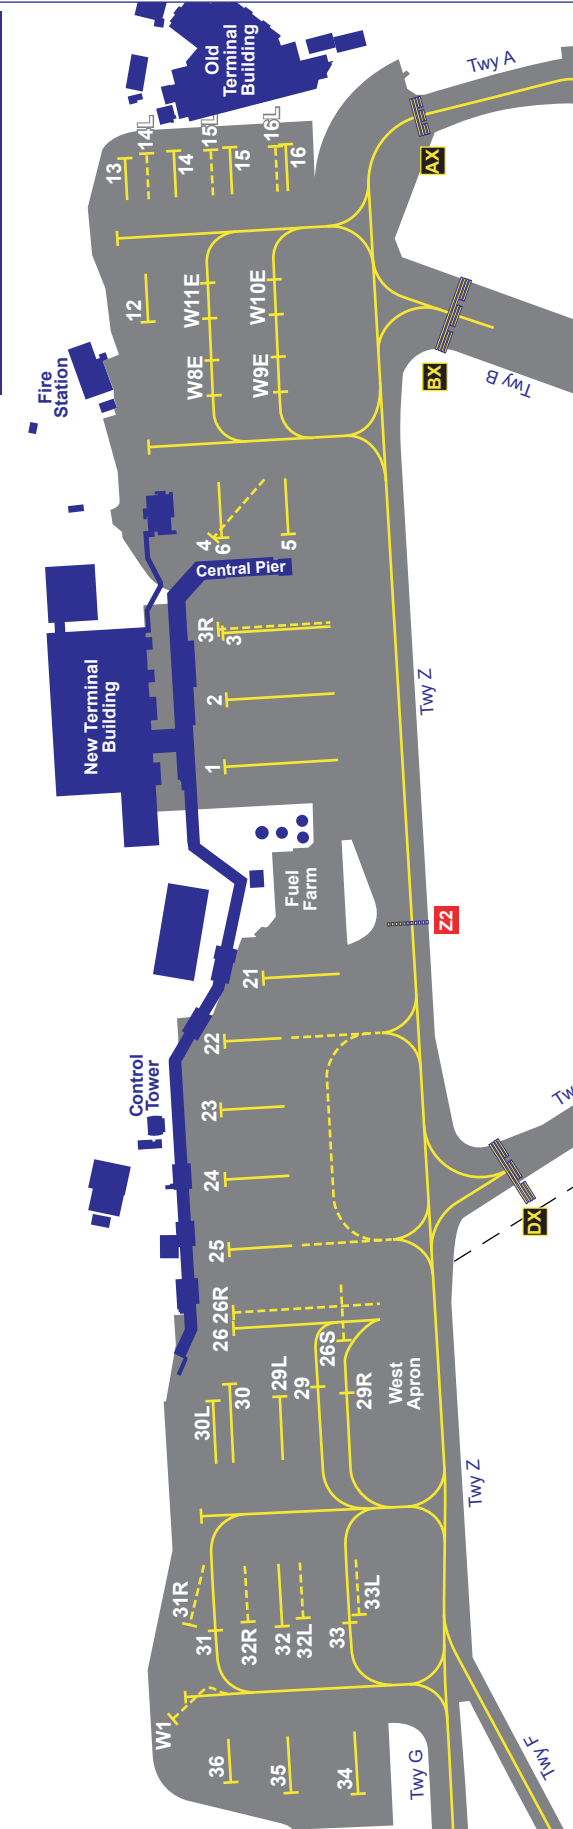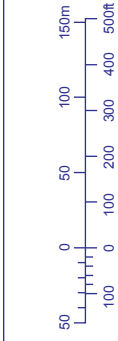

STAND	COORDINATES	STAND	COORDINATES	STAND	COORDINATES
1	512308.19N 0024241.27W	12	512309.92N 0024226.03W	29L	512306.98N 0024302.85W
2	512308.16N 0024238.97W	13	512310.37N 0024220.43W	29	512306.17N 0024302.22W
3	512308.25N 0024236.69W	14	512309.32N 0024220.17W	29R	512305.54N 0024302.71W
3R	512308.34N 0024236.56W	14L	512309.90N 0024220.26W	30L	512308.41N 0024303.00W
4	512308.45N 0024233.42W	15	512308.12N 0024220.05W	30	512308.05N 0024302.41W
5	512306.84N 0024233.30W	15L	512308.53N 0024220.13W	31	512308.33N 0024310.86W
6	512308.27N 0024233.44W	16	512306.92N 0024219.94W	31R	512308.86N 0024310.69W
8E	512308.49N 0024227.34W	16L	512307.15N 0024220.01W	32L	512306.46N 0024310.44W
8W	512308.44N 0024228.55W	21	512307.36N 0024248.52W	32	512306.91N 0024310.72W
9E	512307.06N 0024227.21W	22	512308.17N 0024250.67W	32R	512307.64N 0024310.56W
9W	512307.01N 0024228.41W	23	512308.25N 0024253.02W	33	512305.36N 0024310.57W
10E	512307.15N 0024224.56W	24	512308.16N 0024255.41W	33L	512305.26N 0024310.32W
10W	512307.11N 0024225.76W	25	512308.07N 0024257.80W	34	512305.27N 0024316.44W
11E	512308.58N 0024224.69W	26	512307.98N 0024300.50W	35	512306.71N 0024316.41W
11W	512308.54N 0024225.90W	26R	To be surveyed	36	512308.00N 0024316.06W
		26S	To be surveyed	W1	To be surveyed

RUNWAY/TAXIWAY/APRON PHYSICAL CHARACTERISTICS		BEARING STRENGTH
APRON / RWY / TWY	SURFACE	
RWY 09/27	Grooved Marshall Asphalt	51/F/C/W/T
Main Apron	Concrete/Asphalt	51/R/C/W/T 51/F/C/W/T
West Apron	Concrete	51/R/C/W/T
Southern Parking Area	Asphalt	30/F/C/W/T
Light Aircraft Park	Asphalt	20/F/C/Y/T
TWY A/G/Z	Asphalt	51/F/C/W/T
TWY B	Asphalt	53/F/C/W/T
TWY D	Asphalt	42/F/C/W/T
TWY F	Asphalt	25/F/C/W/T
TWY H	Asphalt/Grass	20/F/C/Y/T
TWY J	Asphalt	30/F/C/W/T

CHANGE (11/16): STAND 26R ADDED.