


AIRCRAFT PARKING/DOCKING
CHART - ICAO

ARP 504648N 0015033W

AD ELEV 38FT

BOURNEMOUTH
EGHH

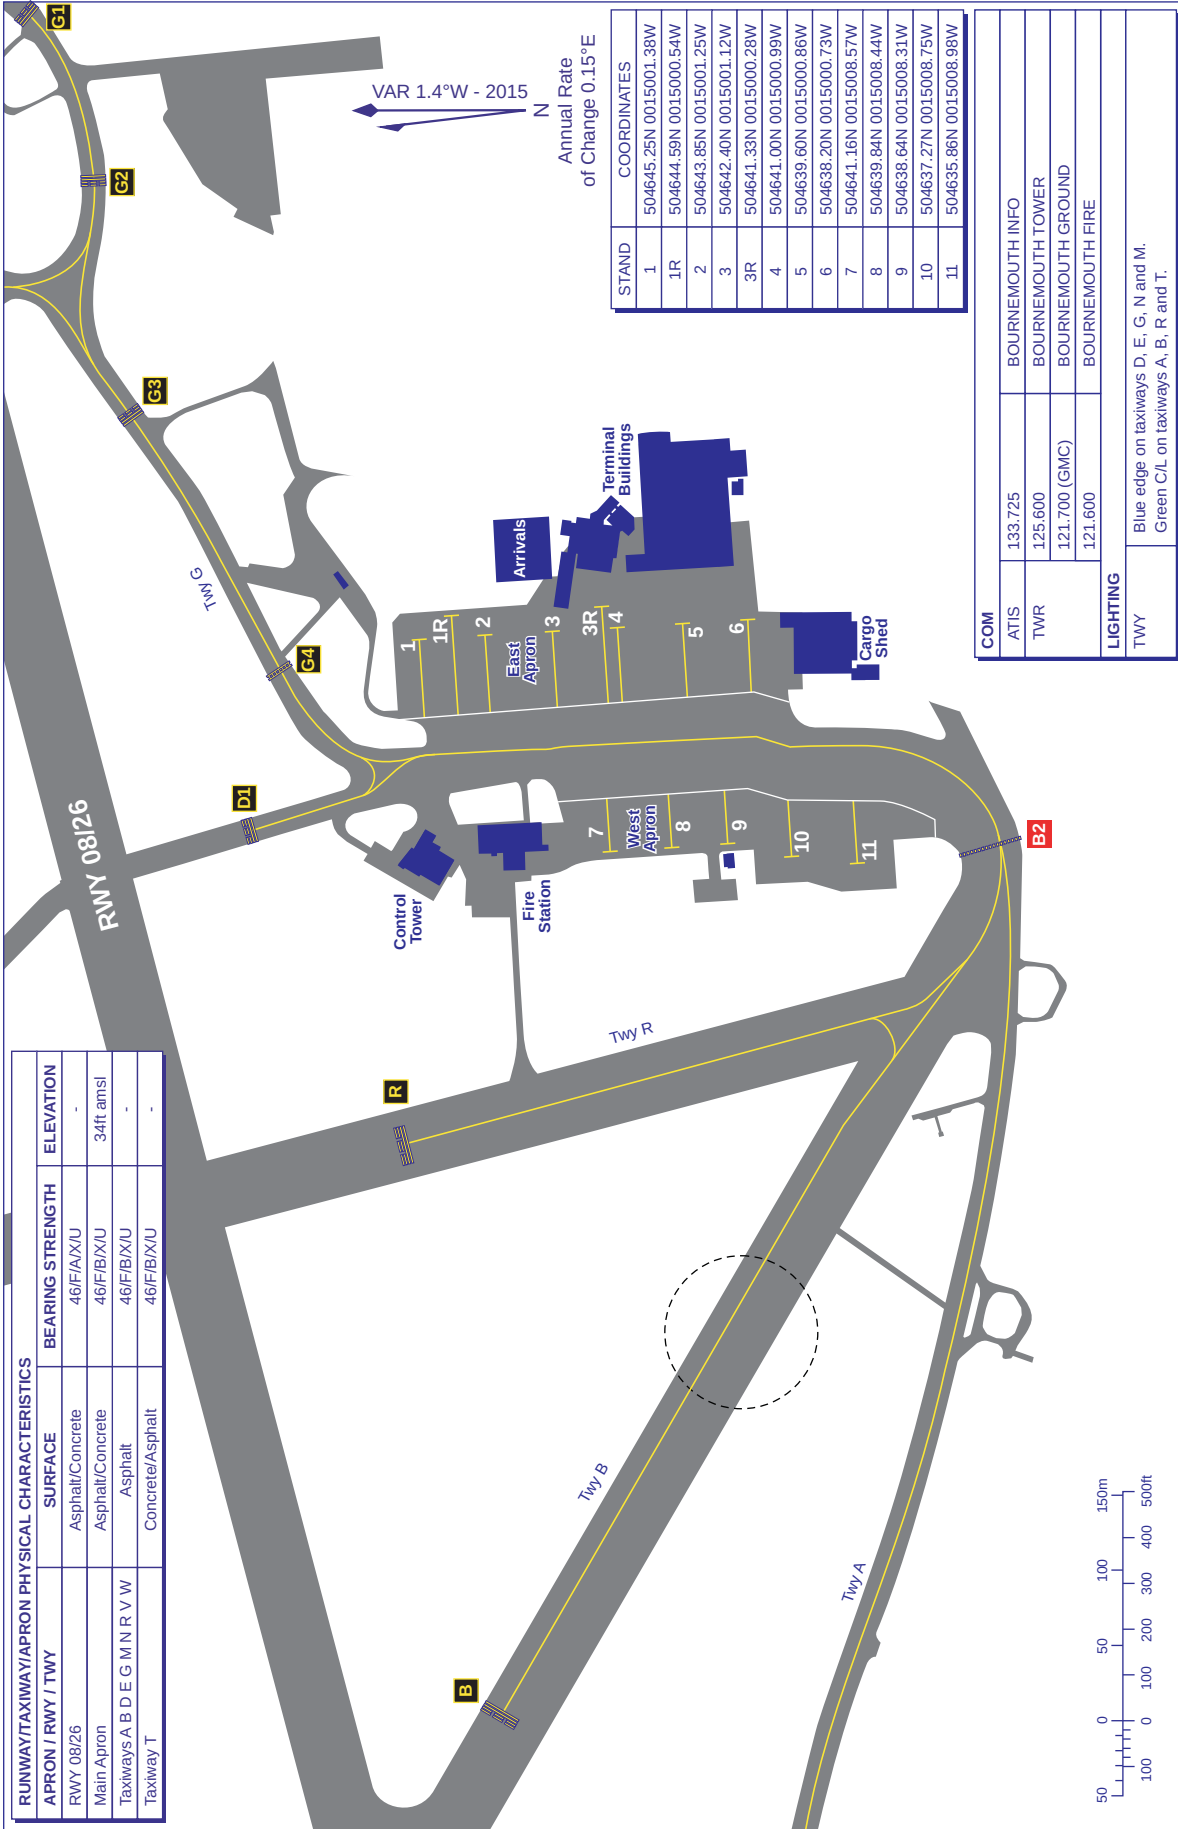

AERO INFO DATE 13 NOV 14