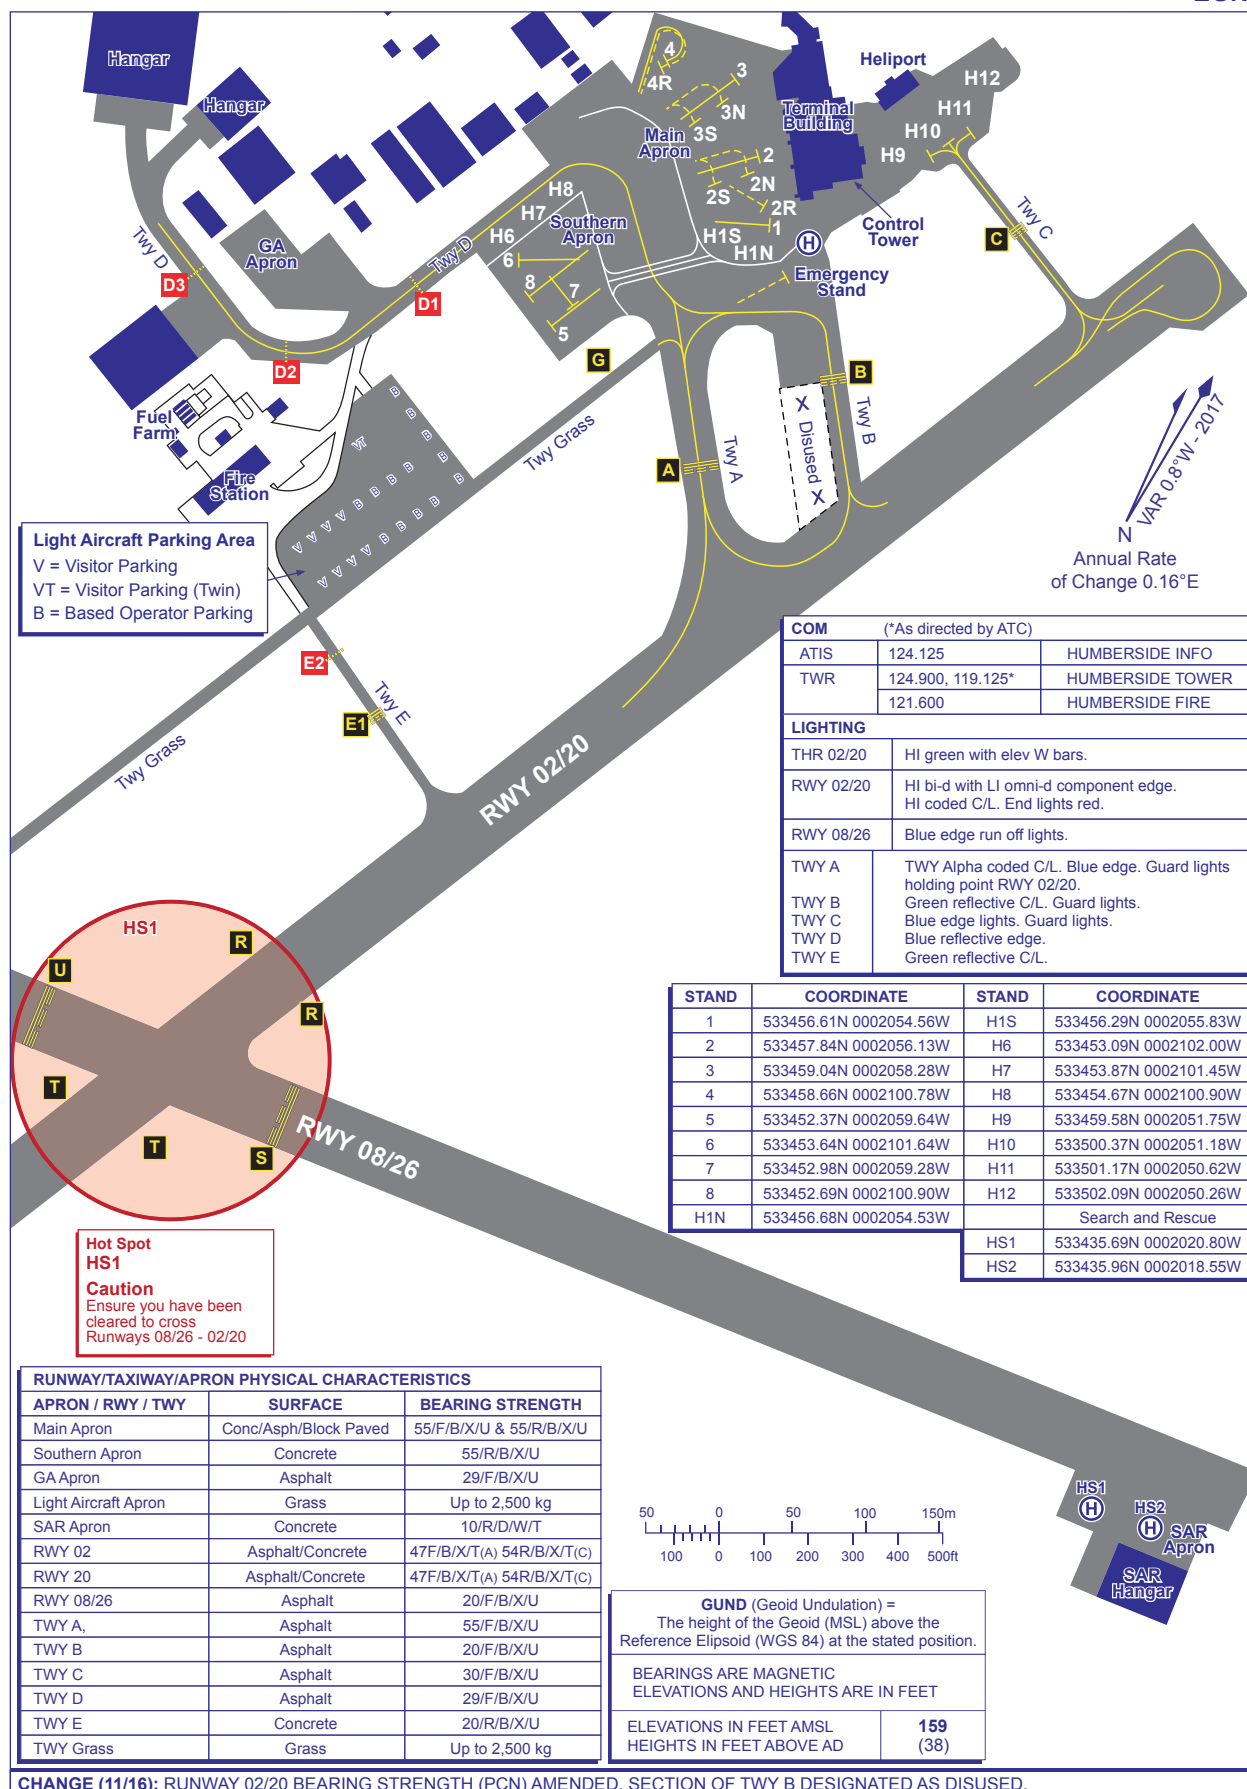


AIRCRAFT PARKING/DOCKING
CHART - ICAO

ARP 533424N 0002105W

AD ELEV 121FT

HUMBERSIDE
EGNJ

AERO INFO DATE 01 AUG 16