



AIRCRAFT GROUND MOVEMENT/PARKING/DOCKING
CHART - ICAO

ARP 524952N 0011940W


AD ELEV 306FT

EAST MIDLANDS
EGNX

RUNWAY/TAXIWAY/APRON PHYSICAL CHARACTERISTICS			GUND (Geoid Undulation) = The height of the Geoid (MSL) above the Reference Ellipsoid (WGS 84) at the stated position.	
APRON / RWY / TWY	SURFACE	BEARING STRENGTH	BEARINGS ARE MAGNETIC ELEVATIONS AND HEIGHTS ARE IN FEET	
RWY 09/27	Grooved Asphalt	78/F/C/W/T	ELEVATIONS IN FEET AMSL	
Central Apron	Concrete	63/R/D/X/U	HEIGHTS IN FEET ABOVE AD	
Central-West Apron	Concrete	74/R/C/W/T	467 (161)	
East Apron	Concrete	63/R/D/X/U		
West Apron	Concrete	78/R/C/W/T		
Taxiway A/G/H/M/S/W	Asphalt	66/F/C/M/U		
Taxiway B/F/J	Concrete	78/R/C/W/T		
Taxilane C/CA/D/Q/R/T/U/V	Concrete	63/R/D/X/U		
Taxilane N	Concrete	74/R/C/W/T		

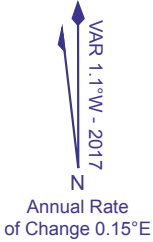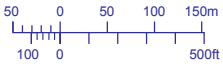

STAND	COORDINATES	STAND	COORDINATES	STAND	COORDINATES	STAND	COORDINATES	STAND	COORDINATES
1	524940.93N 0011937.43W	12R	524937.11N 0011950.53W	33	524941.94N 0012001.01W	76R	524941.23N 0011912.67W	107	524937.19N 0012107.72W
2	524940.95N 0011936.09W	14	524937.31N 0011952.91W	40	524942.66N 0012005.29W	77	524940.61N 0011908.23W	108	524937.90N 0012109.55W
3	524942.27N 0011937.80W	14R	524937.40N 0011953.12W	41	524941.11N 0012005.34W	77R	524941.30N 0011908.75W	109	524937.22N 0012112.17W
3L	524942.14N 0011937.80W	15	524937.03N 0011955.43W	42	524940.50N 0012004.52W	78L	524941.37N 0011904.83W	110	524937.81N 0012114.86W
4	524943.45N 0011937.86W	16	524936.98N 0011957.86W	43	524939.71N 0012004.91W	78	524940.67N 0011905.29W	111	524937.13N 0012116.62W
4L	524942.95N 0011937.81W	17	524936.92N 0012000.31W	44	524938.31N 0012005.19W	78R	524941.34N 0011906.79W	112	524937.76N 0012117.51W
5	524943.13N 0011938.99W	20	524942.17N 0011946.24W	45	524936.91N 0012005.12W	79	524941.32N 0011902.83W	114	524937.81N 0012120.22W
6	524942.06N 0011939.06W	20R	524942.16N 0011946.80W	70	524942.53N 0011923.37W	80	524941.36N 0011900.81W	120	524939.32N 0012046.66W
7	524940.95N 0011939.00W	21	524942.18N 0011947.35W	70R	524943.04N 0011923.26W	98	524937.97N 0012045.61W	121	524937.43N 0012046.57W
8	524937.83N 0011940.99W	22	524942.13N 0011948.52W	71	524941.77N 0011921.77W	99	524938.30N 0012048.56W	122	524937.12N 0012045.56W
8R	524938.04N 0011940.24W	23	524943.82N 0011948.61W	72	524941.20N 0011919.98W	100	524938.29N 0012048.78W	123	524935.88N 0012045.50W
9	524937.74N 0011943.30W	24	524942.09N 0011950.26W	73	524940.38N 0011919.74W	101	524938.04N 0012051.69W	124	524934.65N 0012045.44W
9R	524937.73N 0011943.48W	24L	524942.10N 0011949.71W	74	524940.29N 0011917.04W	102	524938.18N 0012055.19W	125	524933.24N 0012045.95W
10	524937.70N 0011945.61W	25	524942.40N 0011950.63W	75	524940.51N 0011914.11W	103	524938.13N 0012058.31W	125L	524933.37N 0012045.15W
10L	524937.70N 0011945.43W	30	524942.62N 0011958.23W	75R	524941.20N 0011914.62W	104	524938.06N 0012101.27W	125R	524933.55N 0012043.90W
11	524937.66N 0011947.92W	31	524941.92N 0011956.94W	76L	524941.27N 0011910.71W	105	524938.01N 0012104.07W	200	524939.74N 0012039.17W
12	524937.36N 0011950.38W	32	524941.98N 0011958.98W	76	524940.56N 0011911.17W	106	524937.95N 0012106.90W	201	524936.97N 0012038.95W
								202	524934.76N 0012038.84W
								203	524932.73N 0012038.74W

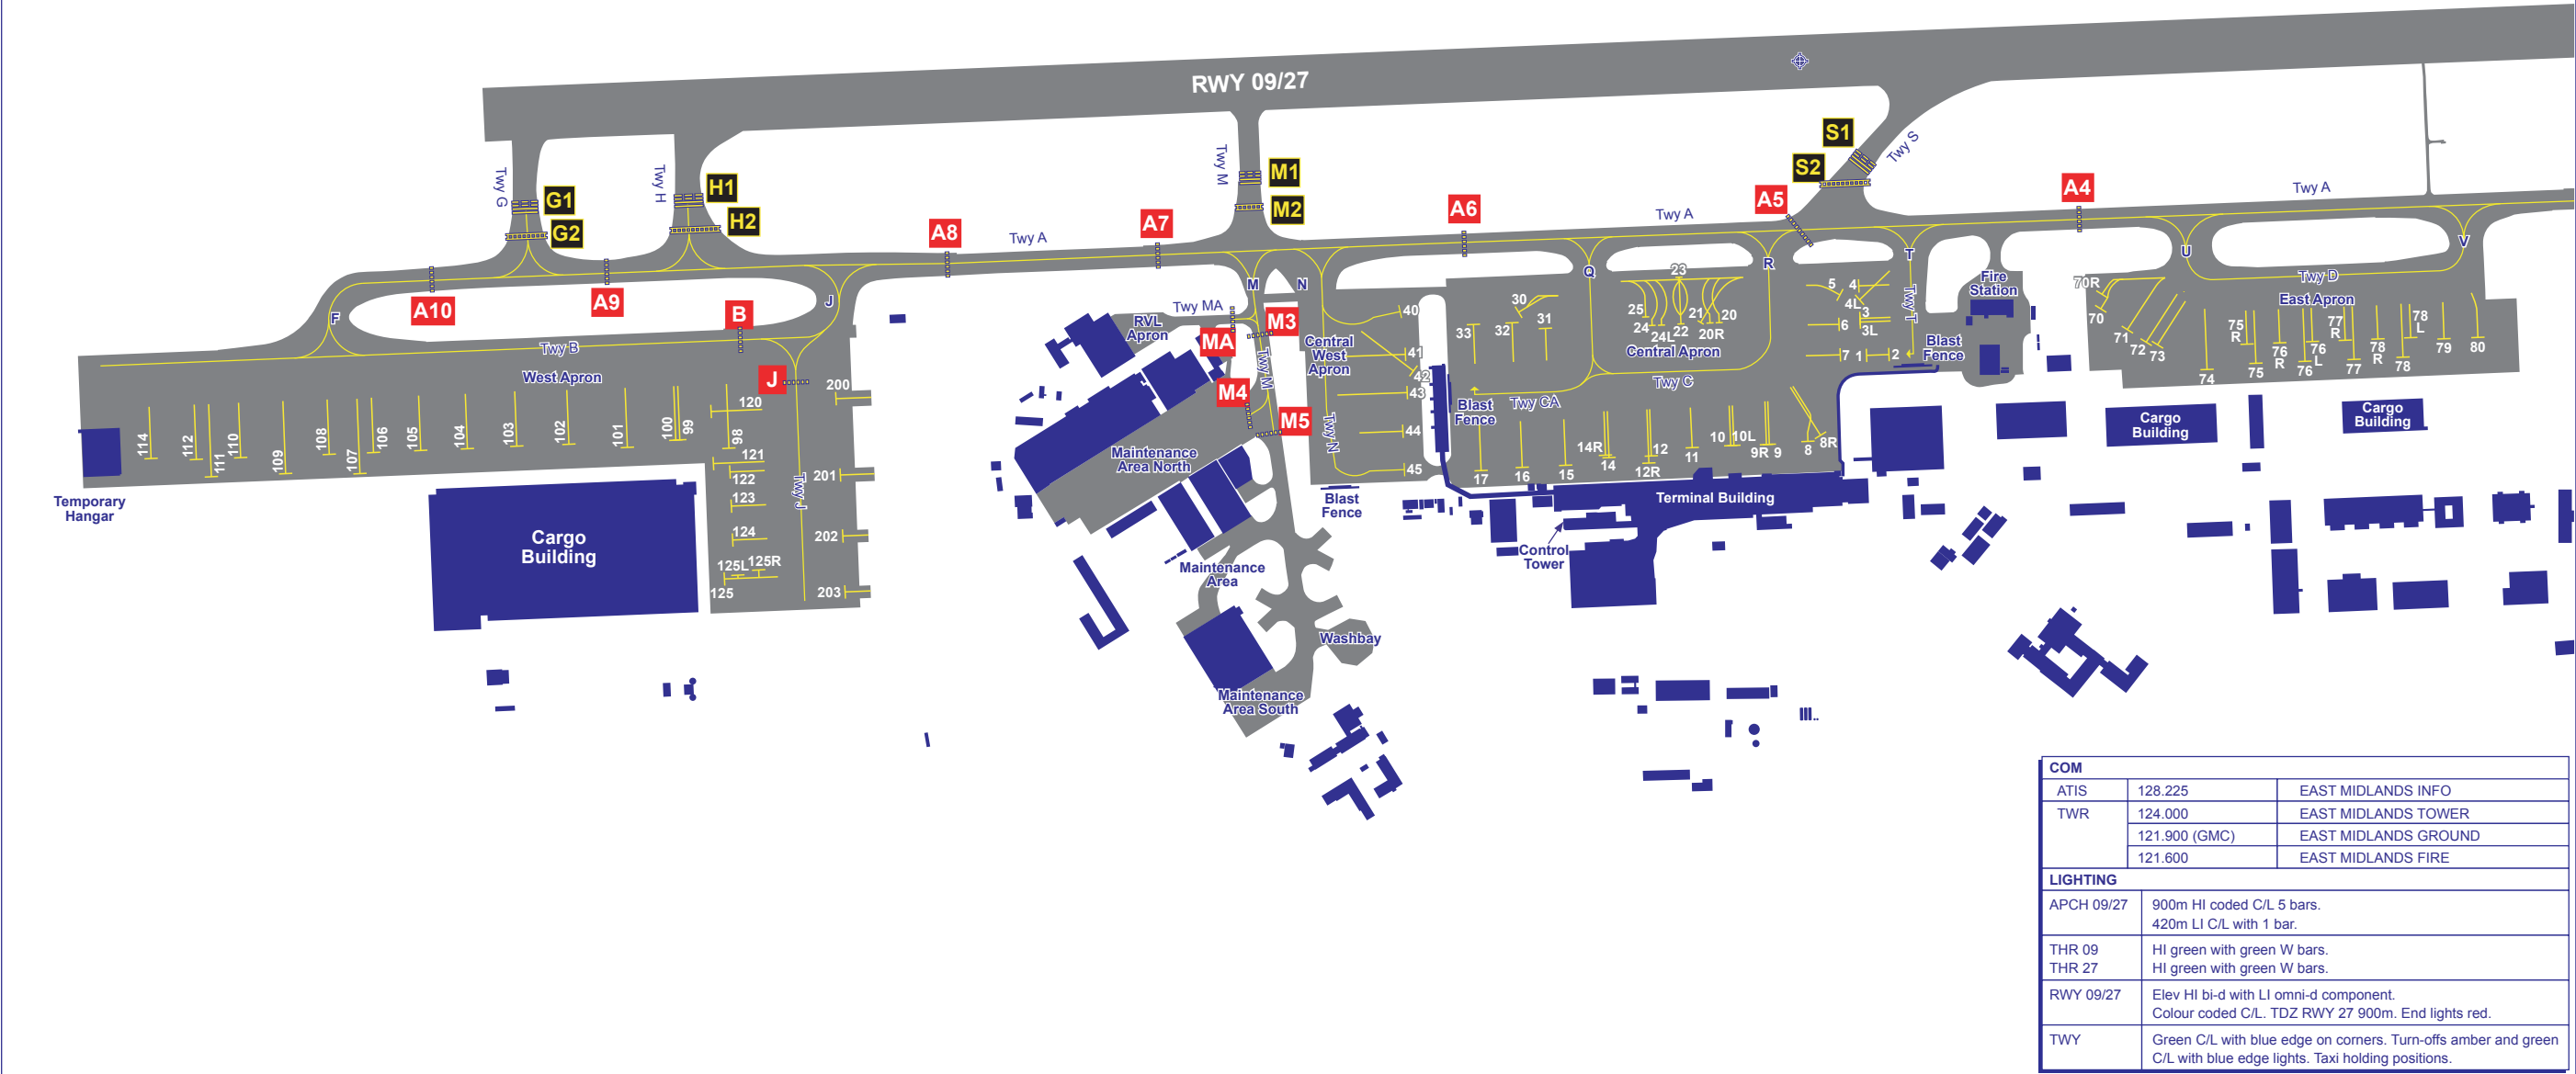

COM		
ATIS	128.225	EAST MIDLANDS INFO
TWR	124.000	EAST MIDLANDS TOWER
	121.900 (GMC)	EAST MIDLANDS GROUND
	121.600	EAST MIDLANDS FIRE
LIGHTING		
APCH 09/27	900m HI coded C/L 5 bars. 420m LI C/L with 1 bar.	
THR 09	HI green with green W bars.	
THR 27	HI green with green W bars.	
RWY 09/27	Elev HI bi-d with LI omni-d component. Colour coded C/L. TDZ RWY 27 900m. End lights red.	
TWY	Green C/L with blue edge on corners. Turn-offs amber and green C/L with blue edge lights. Taxi holding positions.	

CHANGE (11/16): MAG VAR. HOLDS M4 & M5 ADDED.

AERO INFO DATE 04 AUG 16