

AIRCRAFT GROUND MOVEMENT/PARKING/DOCKING
CHART - ICAO

ARP 555219N 0042559W


AD ELEV 26FT

GLASGOW
EGPF

STAND	COORDINATE	STAND	COORDINATE	STAND	COORDINATE	STAND	COORDINATE
1	555155.41N 0042548.93W	14	555155.42N 0042555.83W	28	555154.97N 0042609.53W	61	555154.19N 0042541.39W
1A	555156.53N 0042548.15W	15	555156.62N 0042556.45W	29	555156.98N 0042610.57W	62	555155.48N 0042541.01W
2	555157.49N 0042548.33W	16	555157.95N 0042557.14W	30	555159.22N 0042611.72W	63	555156.44N 0042542.65W
3	555158.64N 0042548.64W	17	555159.14N 0042557.76W	30L	555158.78N 0042611.49W	64	555158.39N 0042540.43W
4	555200.00N 0042549.36W	18	555200.80N 0042558.61W	30R	555200.11N 0042612.18W	65	555159.81N 0042541.12W
5	555201.33N 0042550.35W	19	555202.45N 0042559.46W	31	555158.28N 0042618.14W	81	555209.80N 0042554.37W
6	555202.65N 0042551.09W	20	555202.37N 0042604.00W	32	555156.61N 0042618.35W	82	555208.28N 0042553.57W
6A	555202.10N 0042552.06W	21	555201.76N 0042606.91W	33	555154.84N 0042616.30W		
7	555202.59N 0042552.13W	22	555159.65N 0042606.02W	34	555152.95N 0042614.31W		
8	555202.32N 0042553.22W	23	555157.90N 0042605.11W	35	555152.74N 0042614.31W		
9	555201.29N 0042552.72W	24	555156.52N 0042604.40W	36	555151.42N 0042613.95W		
10	555159.49N 0042554.18W	25	555155.17N 0042603.70W	37	555150.64N 0042626.82W		
11	555158.56N 0042551.26W	26	555154.22N 0042600.20W	38	555151.36N 0042628.09W		
12	555157.35N 0042550.85W	27	555153.30N 0042608.66W	39	555152.13N 0042628.20W		

RUNWAY/TAXIWAY/APRON PHYSICAL CHARACTERISTICS			
APRON / RWY / TWY	SURFACE	BEARING STRENGTH	ELEVATION
RWY 05/23	Grooved Asphalt	65/R/B/W/T	-
Main Apron	Concrete	-	22ft amsl
Main Taxiway	Asphalt	-	-

COM		
ATIS	129.575	GLASGOW INFO
TWR	118.800	GLASGOW TOWER
	121.700 (GMC)	GLASGOW GROUND
	121.600	GLASGOW FIRE

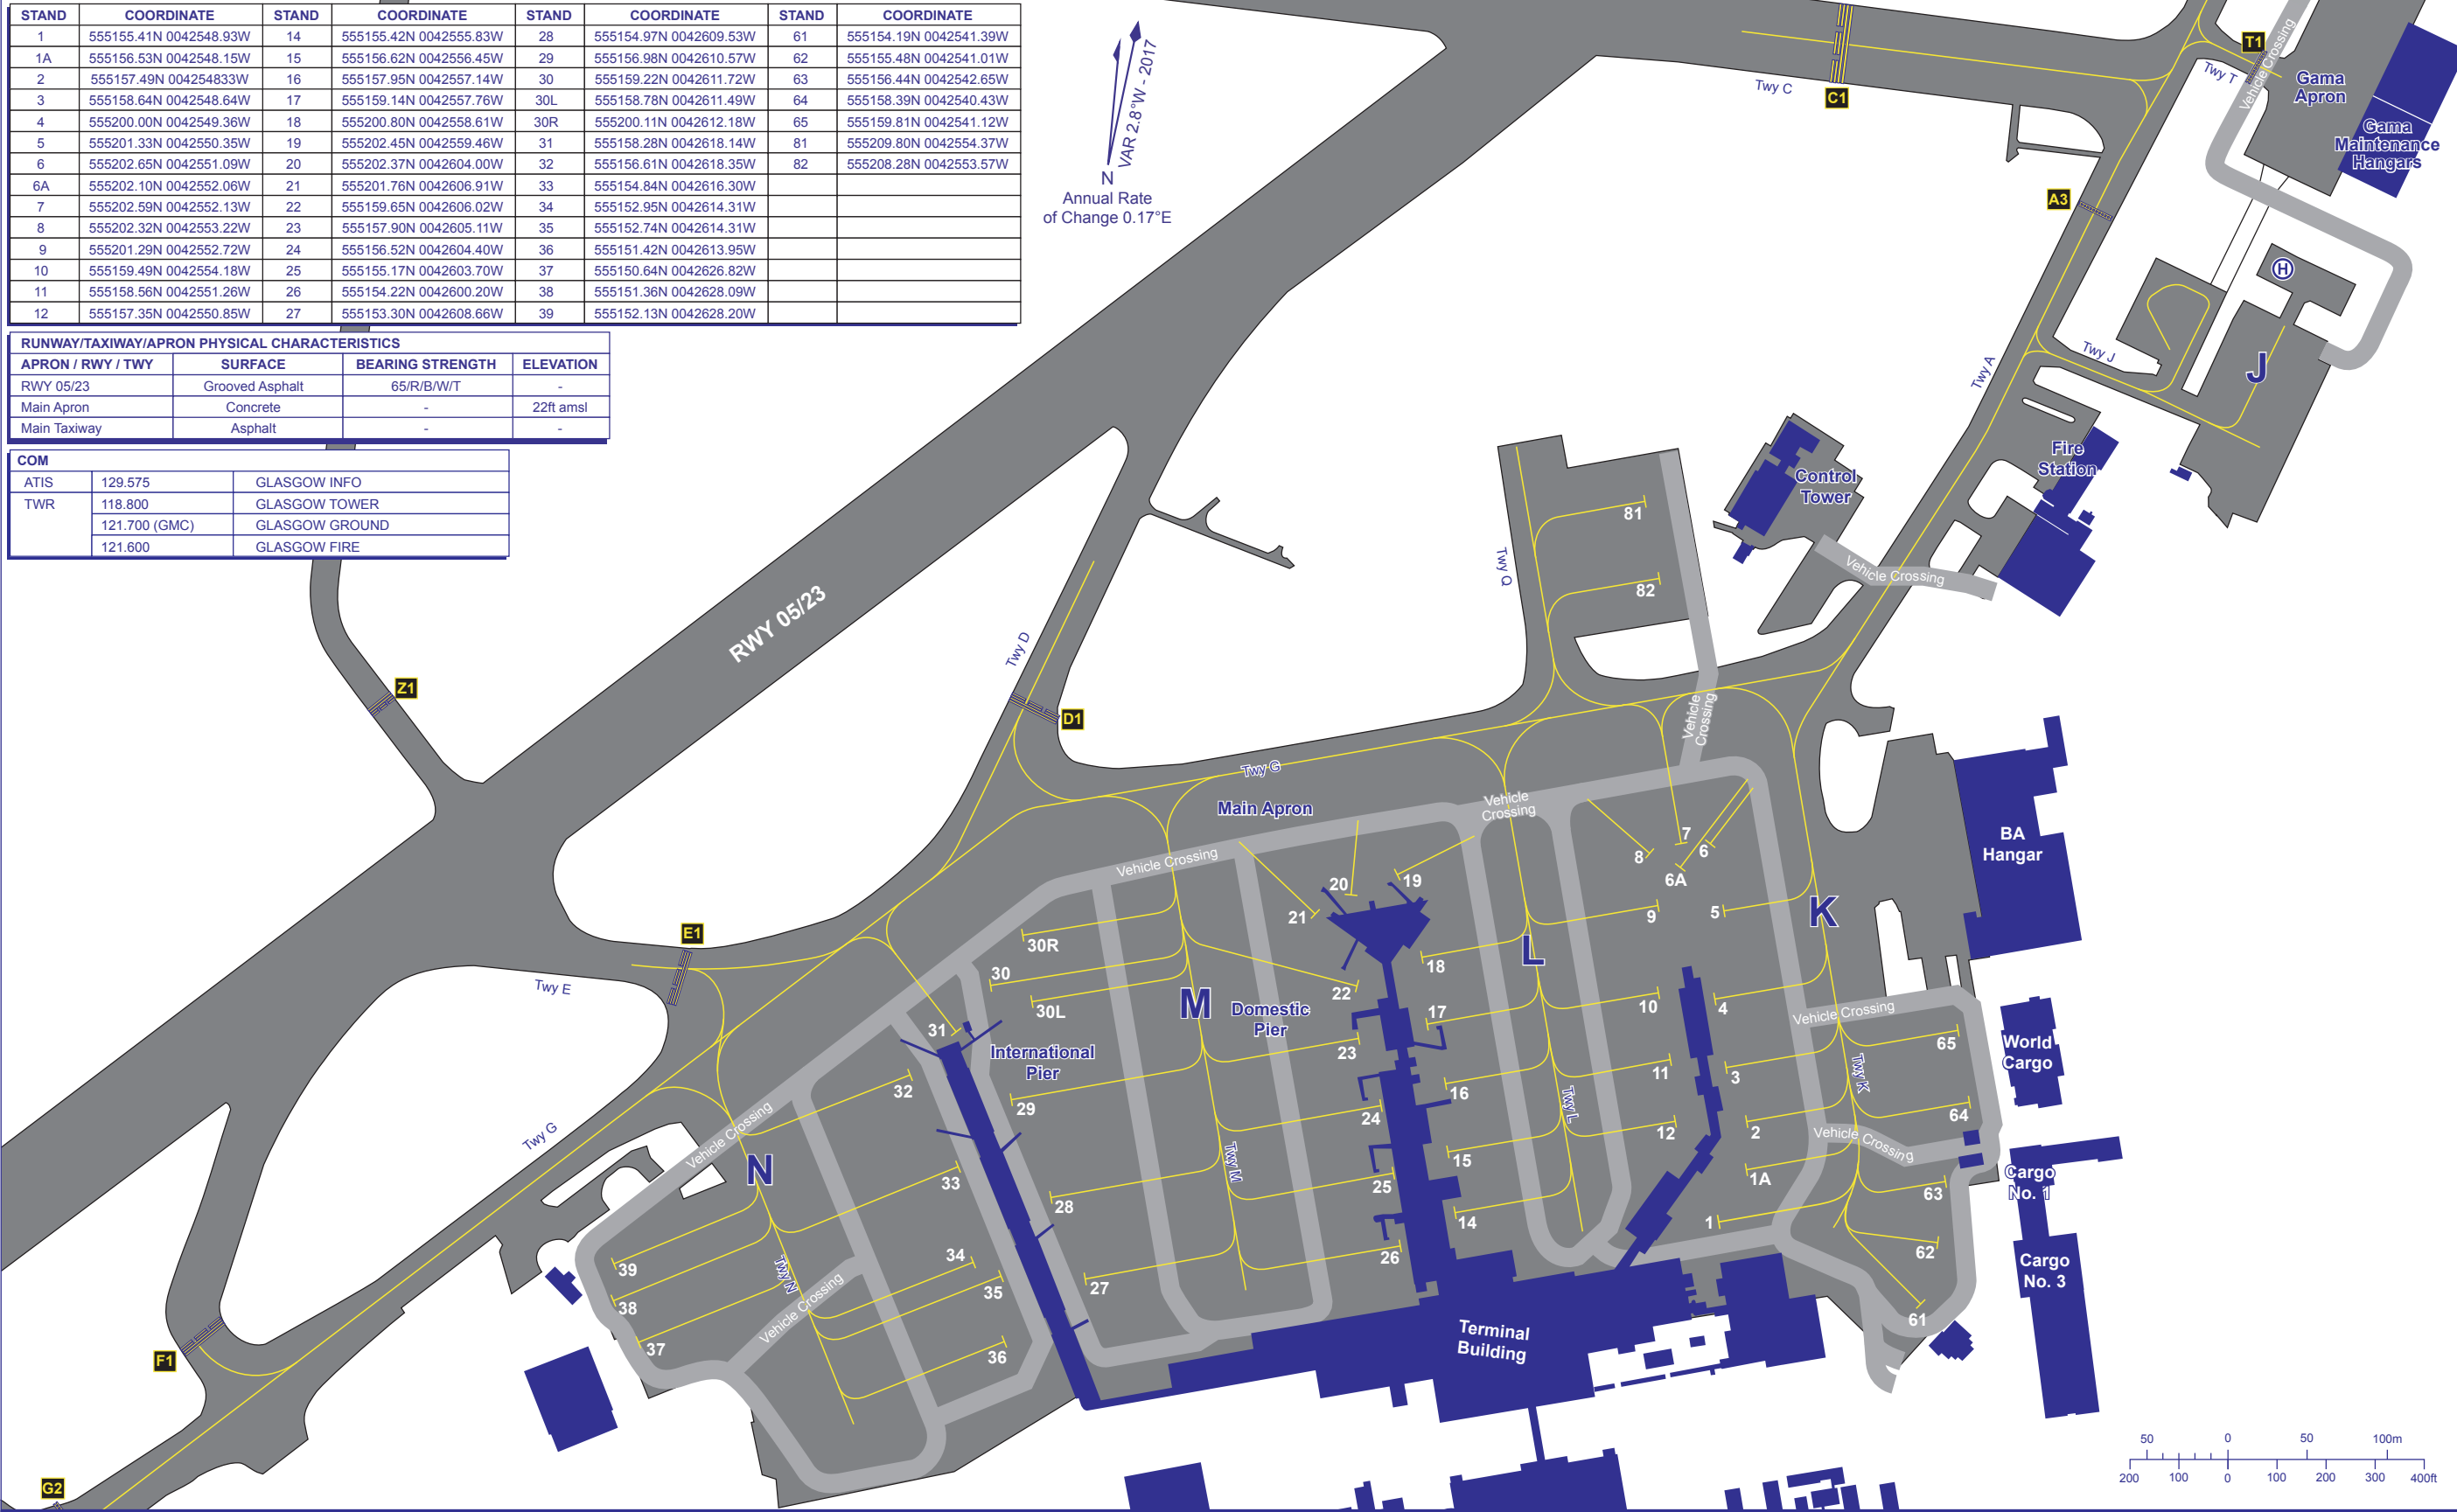

CHANGE (2/17): MAG VAR. APRON GAMA DESIGNATED/EXTENDED. NEW GAMA HANGAR. ROAD AROUND GAMA APRON/VEHICLE CROSSING POINT/HELIPAD ADDED.

AERO INFO DATE 11 NOV 16