


AIRCRAFT DE-ICING PADS
CHART - ICAO

ARP 515306N 0001406E

AD ELEV 348FT

LONDON STANSTED
EGSS

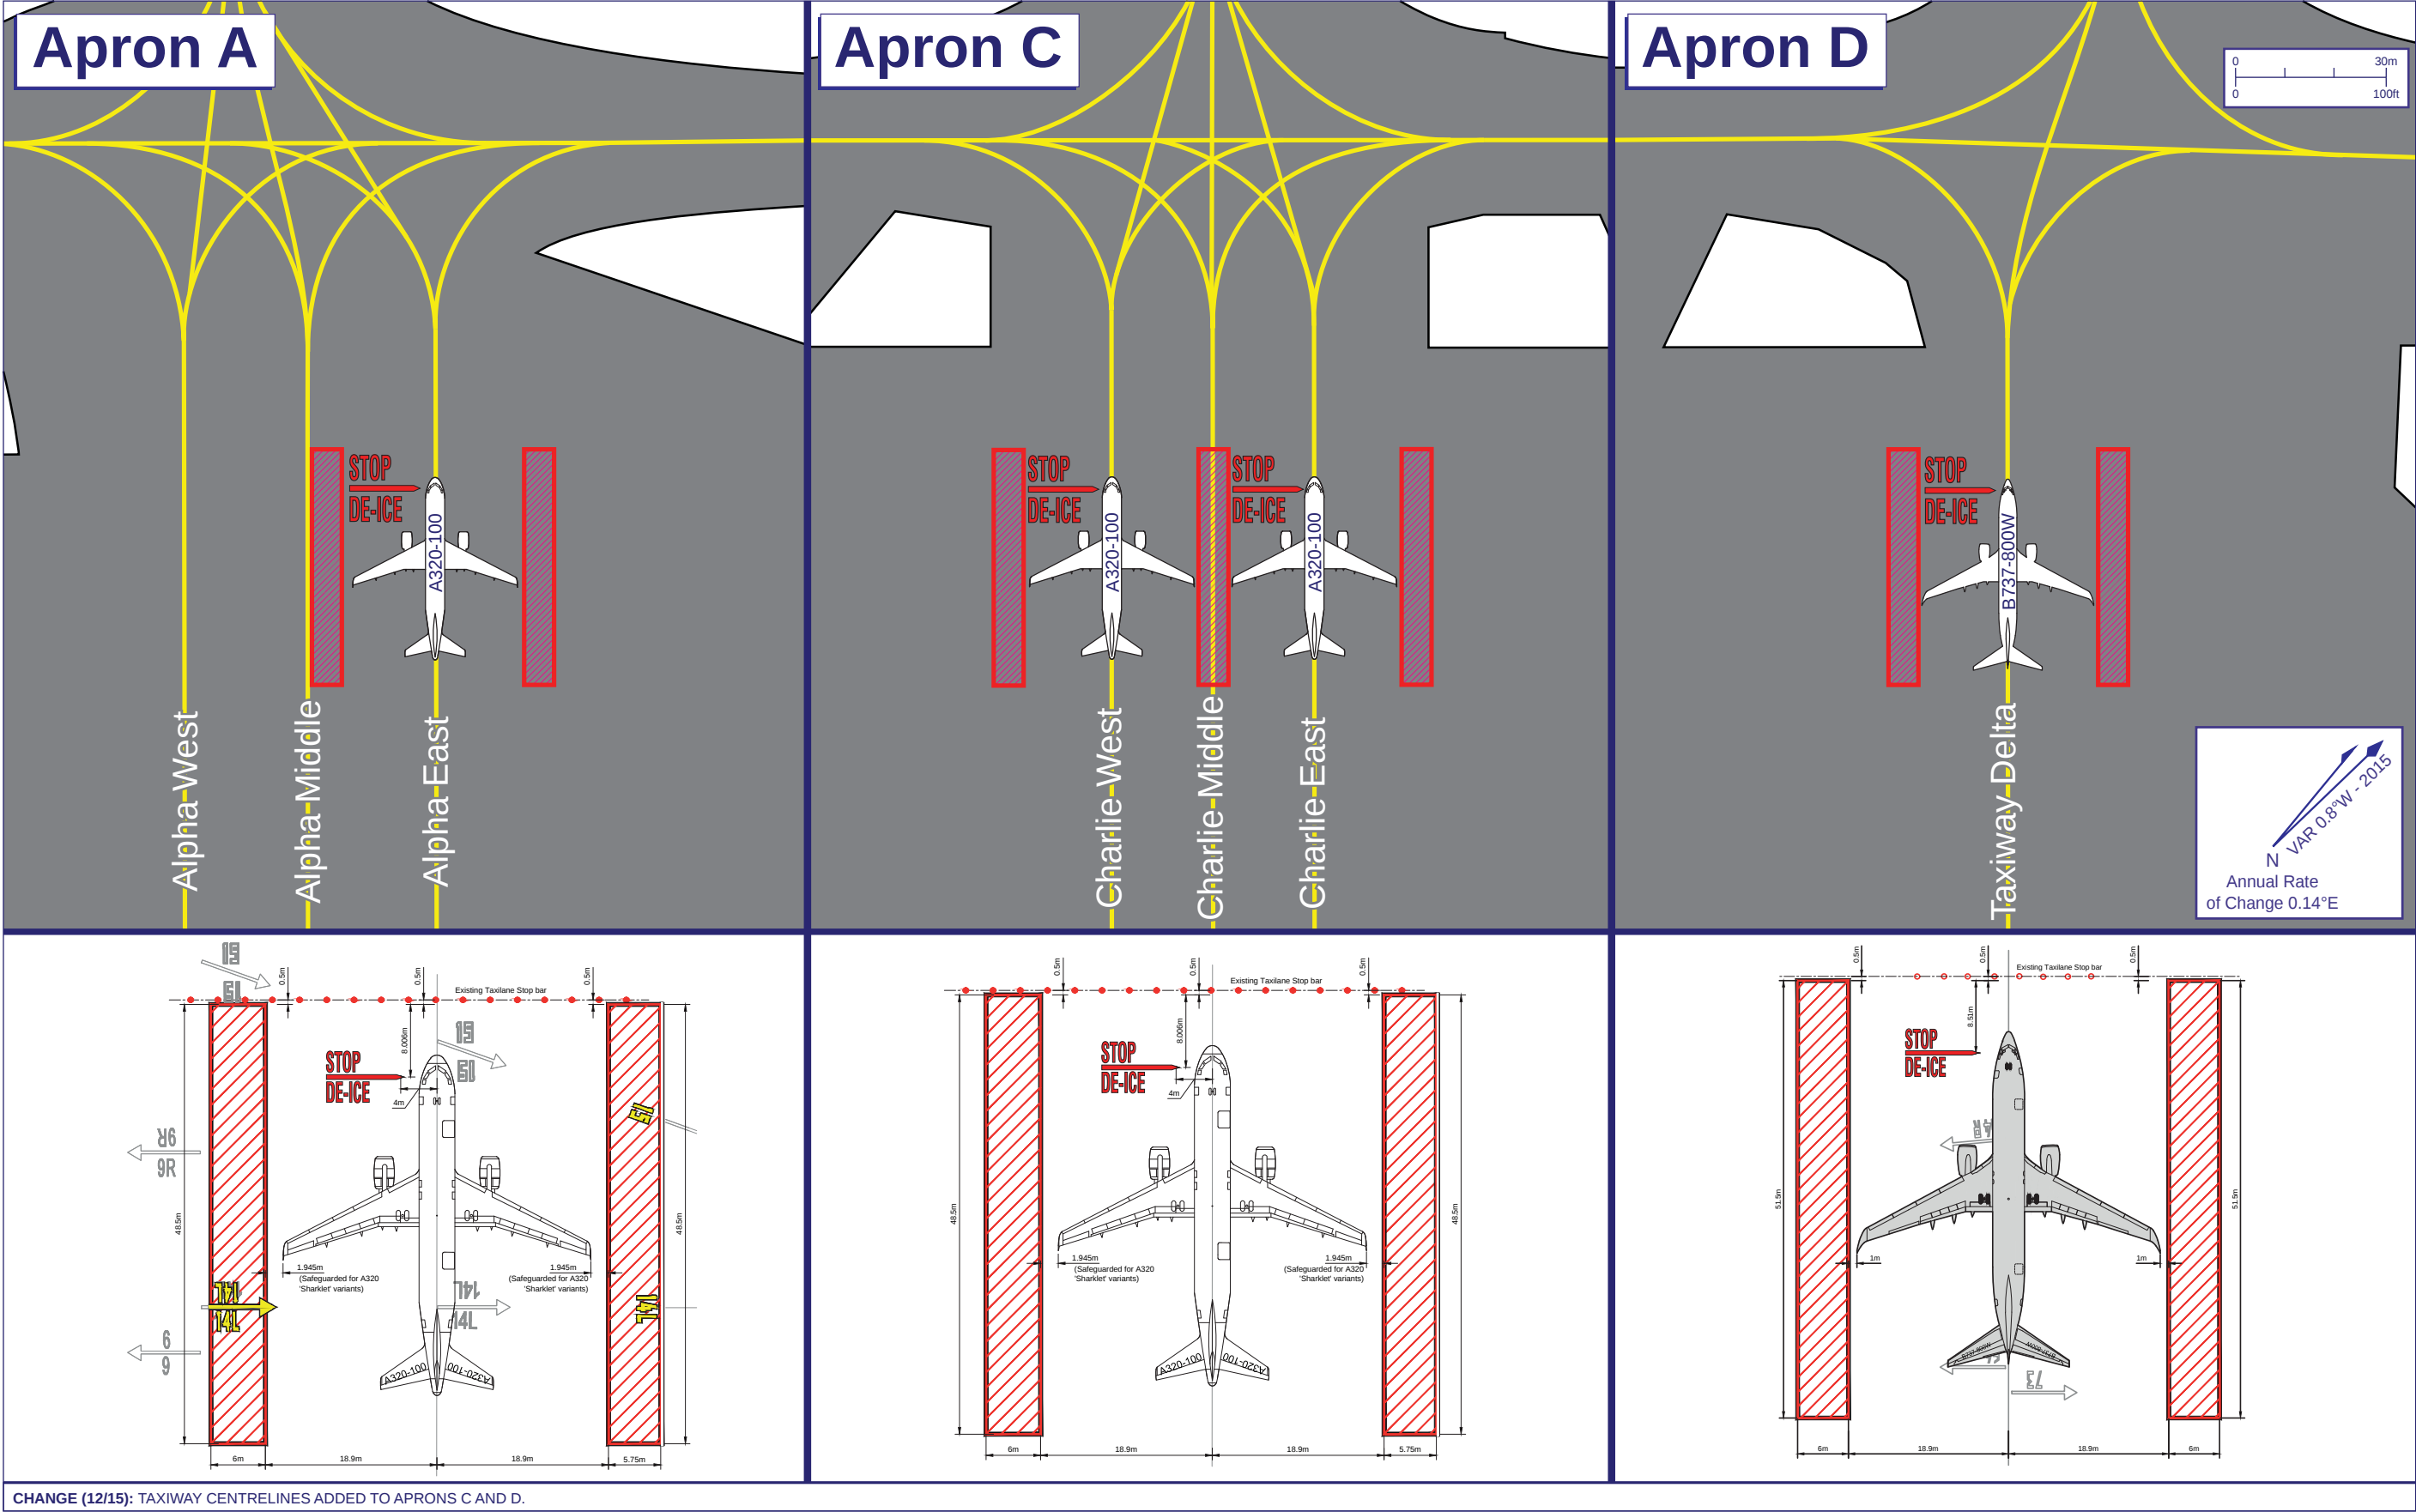

CHANGE (12/15): TAXIWAY CENTRELINES ADDED TO APRONS C AND D.

AERO INFO DATE 26 AUG 15