


**EXETER
EGTE**

AERO INFO DATE 18 FEB 15

RUNWAY/TAXIWAY/APRON PHYSICAL CHARACTERISTICS			
APRON / RWY / TWY	SURFACE	BEARING STRENGTH	ELEVATION
RWY 08/26	Asphalt	53/F/B/X/U	-
Main Apron	Concrete/Asphalt	-	-
Taxiways A/C	Asphalt	-	-
Taxiway B	Concrete	53/F/B/X/U	-
Taxiways F/G	Asphalt	-	-

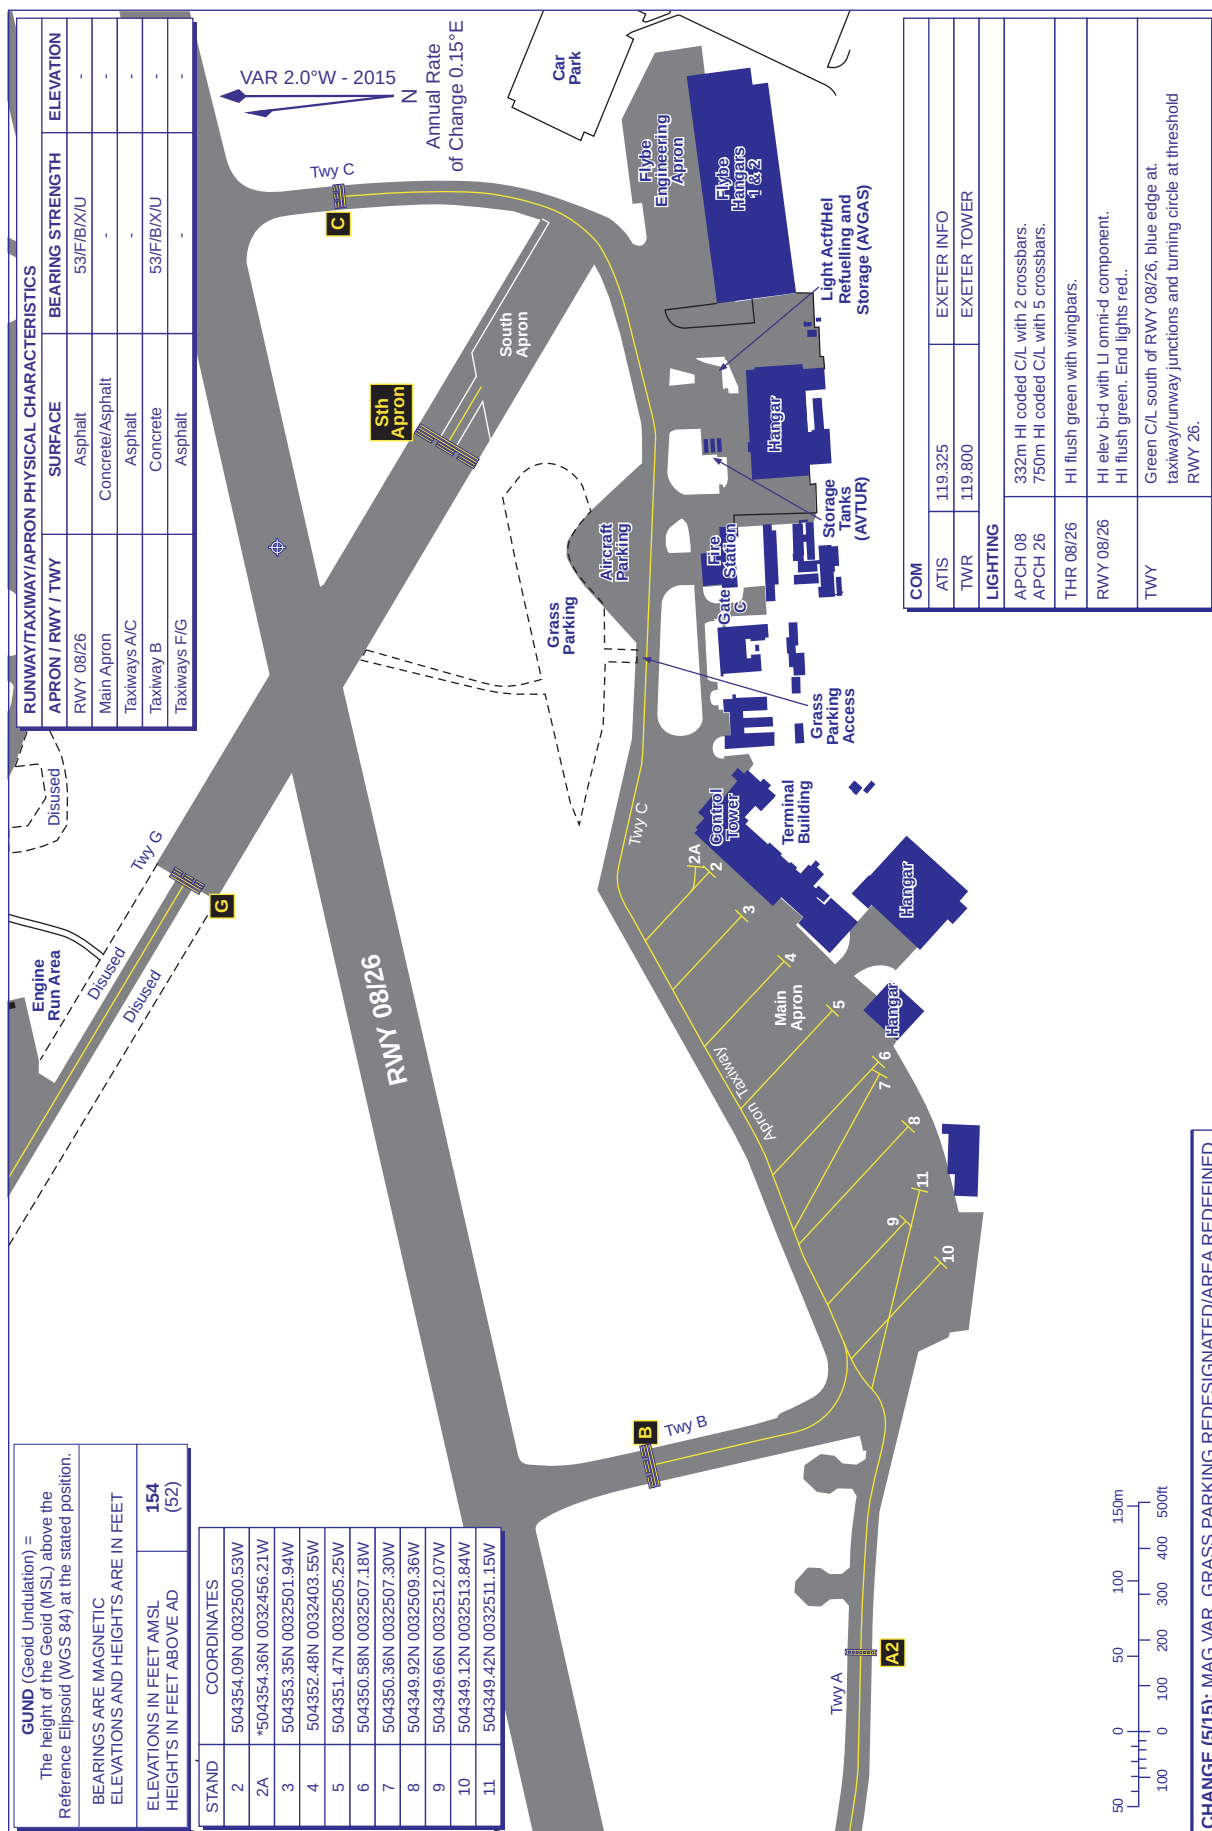

CHANGE (5/15): MAG VAR. GRASS PARKING REDESIGNATED/AREA REDEFINED.