
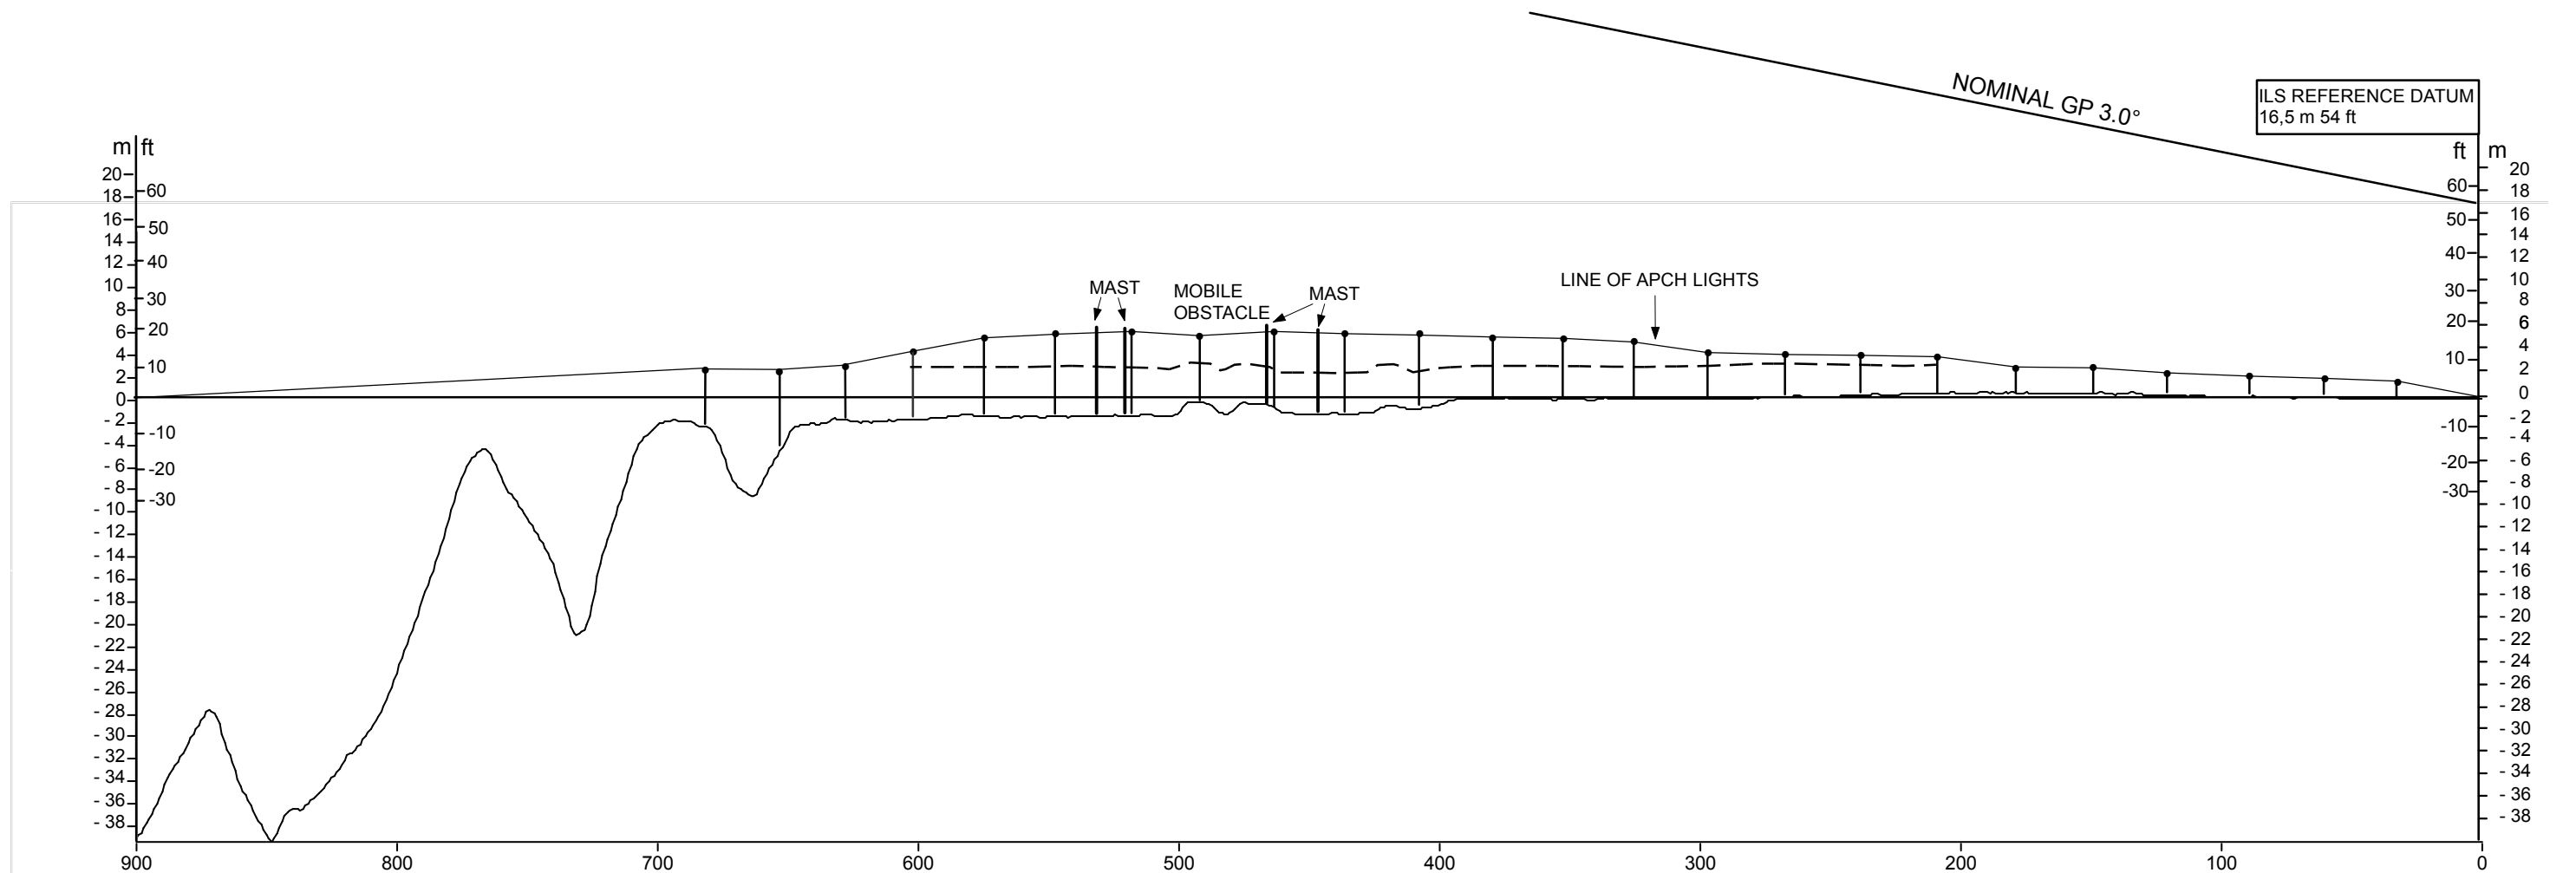


PRECISION APPROACH TERRAIN CHART

OSLO/ GARDERMOEN RWY 01L

DIMENSIONS AND HEIGHTS IN METERS UNLESS OTHER INDICATED

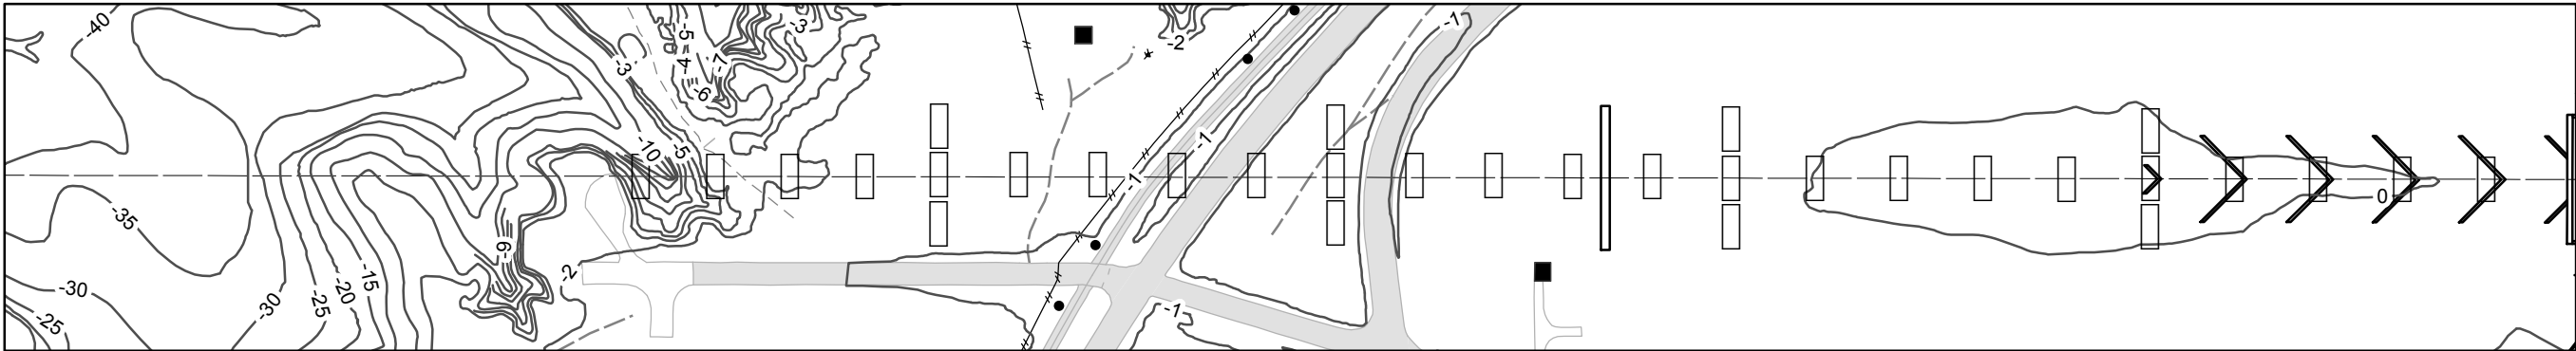

LEGEND

- APCH LIGHTS IN PLAN
- APCH LIGHTS IN PROFILE
- CONTOUR
- BUILDING OR LARGE STRUCTURE
- CENTRE LINE PROFILE
- DEVIATION AT LEAST +/- 3m FROM CENTERLINE PROFILE

HORIZONTAL SCALE 1: 2500
VERTICAL SCALE 1: 500
CONTOURS AND HEIGHTS ARE RELATED
TO ELEVATION OF RWY THR 01L

CHANGES: NEW CHART