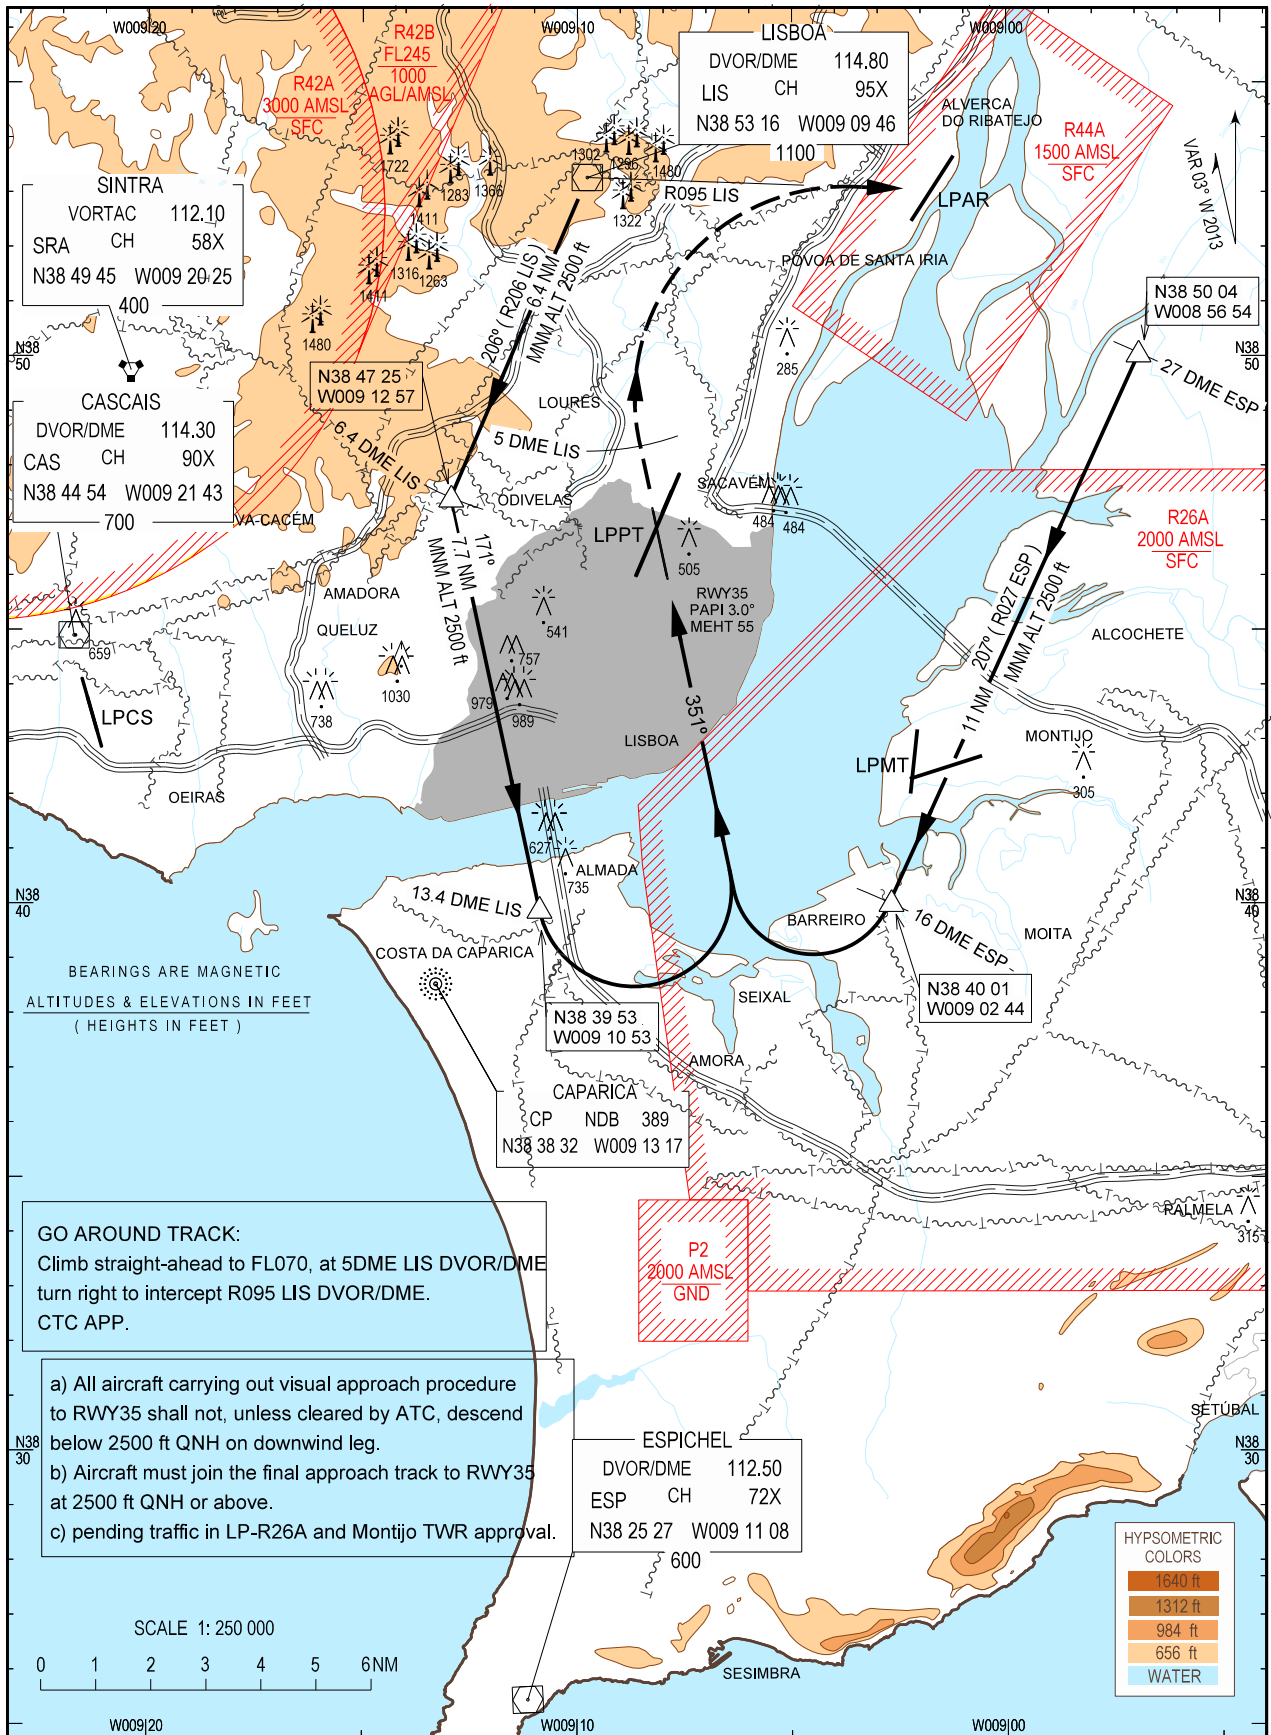


VISUAL
APPROACH
PROCEDUREAD ELEV 374 ft
HEIGHTS RELATED
TO AD ELEVATIS 124.150
APP 119.100
TWR 118.100LISBOA
LPPT RWY35

Go around track changed...