


AERODROME GROUND MOVEMENT AND AIRCRAFT PARKING CHART

AFIS 134.300

TERNOPIL'

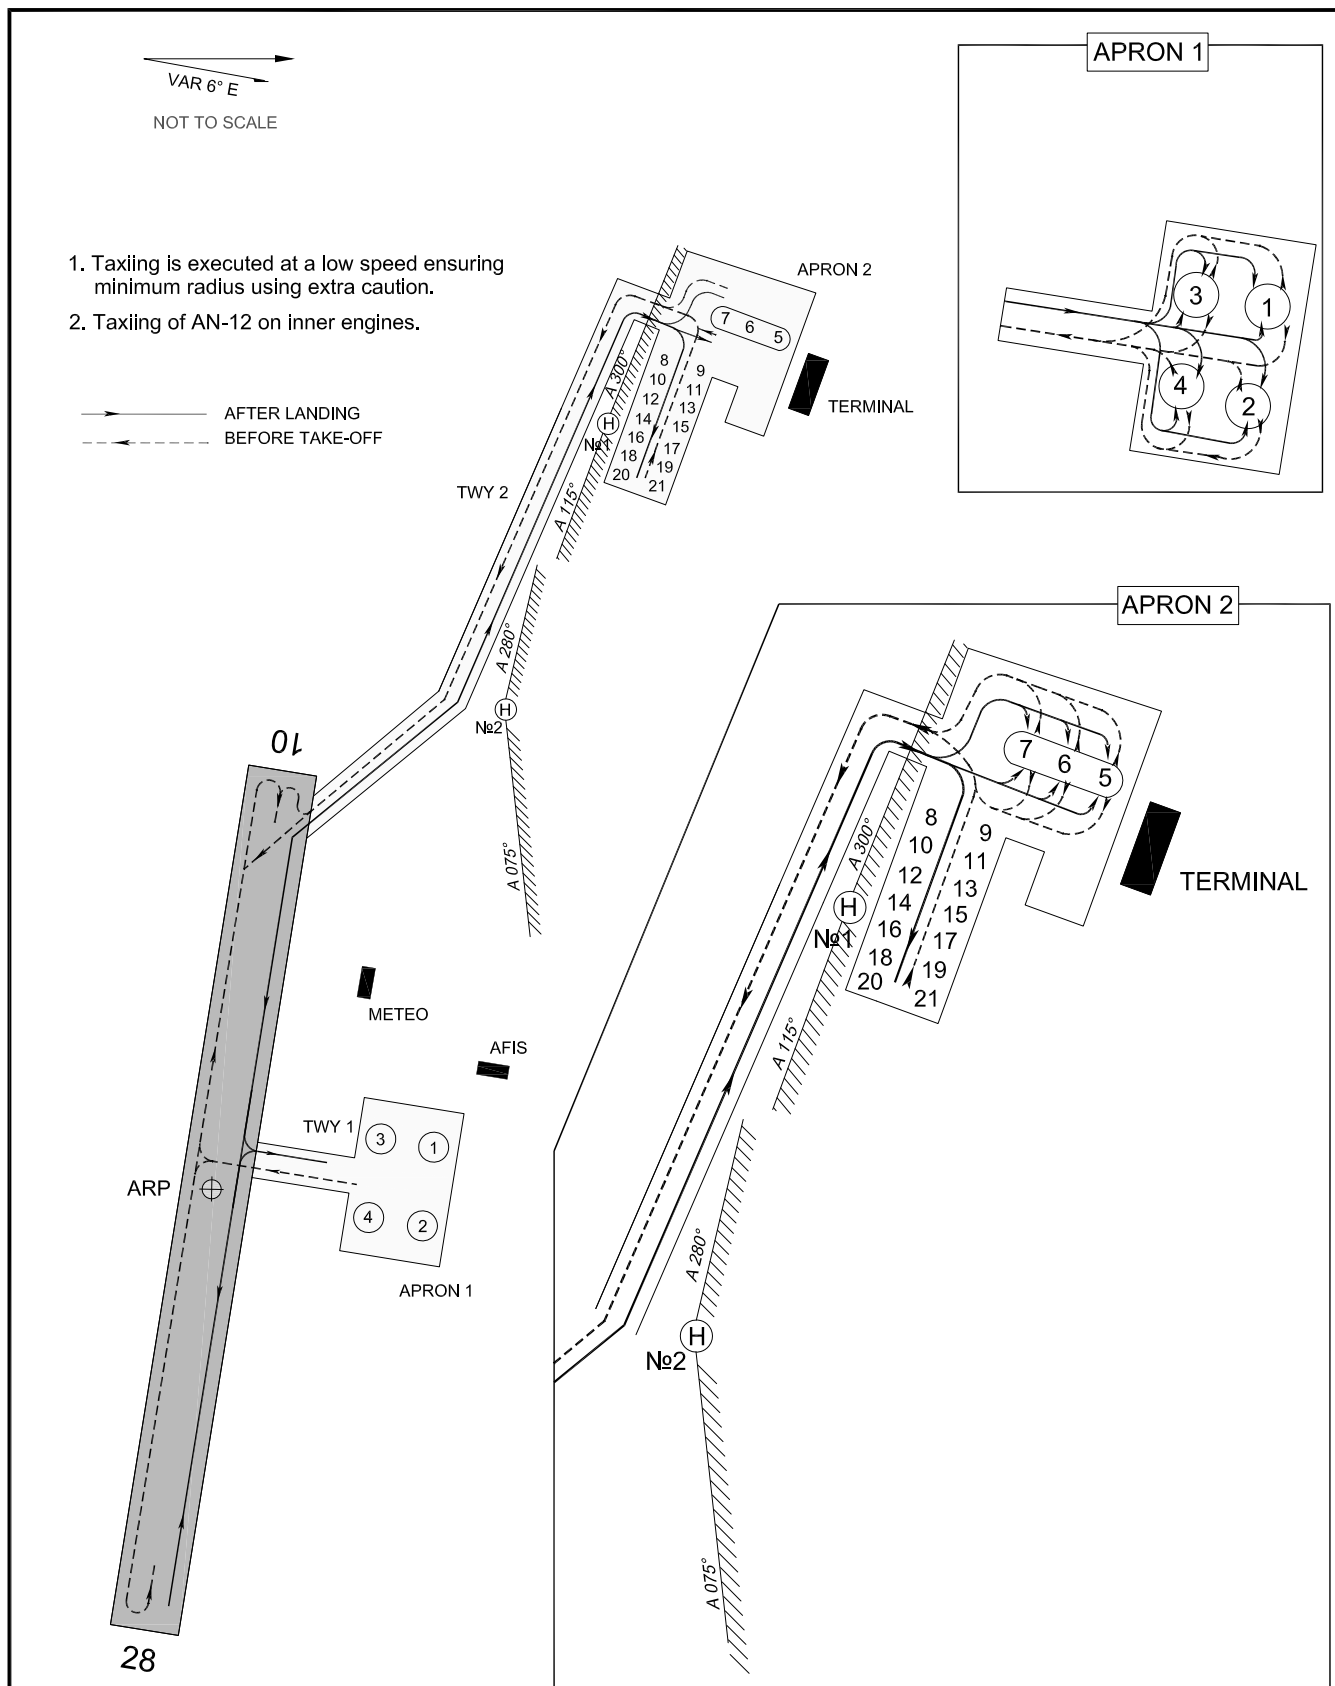

CHANGE: VAR, Stands, STRENGTH.

	SURFACE	BEARING STRENGTH	WIDTH
TWY 1	Asphalt	PCN 21/F/D/Y/T	21 m
TWY 2	Asphalt	PCN 21/F/D/Y/T	22 m
APRON 1	Asphalt	PCN 25/F/D/Y/T	
APRON 2	Asphalt	PCN 25/F/D/Y/T	

Stands 1-4, 5-7 for TU-134, YAK-42, AN-8, AN-12.

Stands 1-7 for AN-2, AN-24, AN-26, AN-30, AN-32, AN-72, AN-74, YAK-40, L-410 and Helicopters.

Stands 8-21 for AN-2, AN-28, L-410, MI-2, KA-26.